


AMENDMENT

PROVIDE DISABLED PARKING SPACES

AMENDMENT

EXTEND PROPOSED

'NO WAITING'

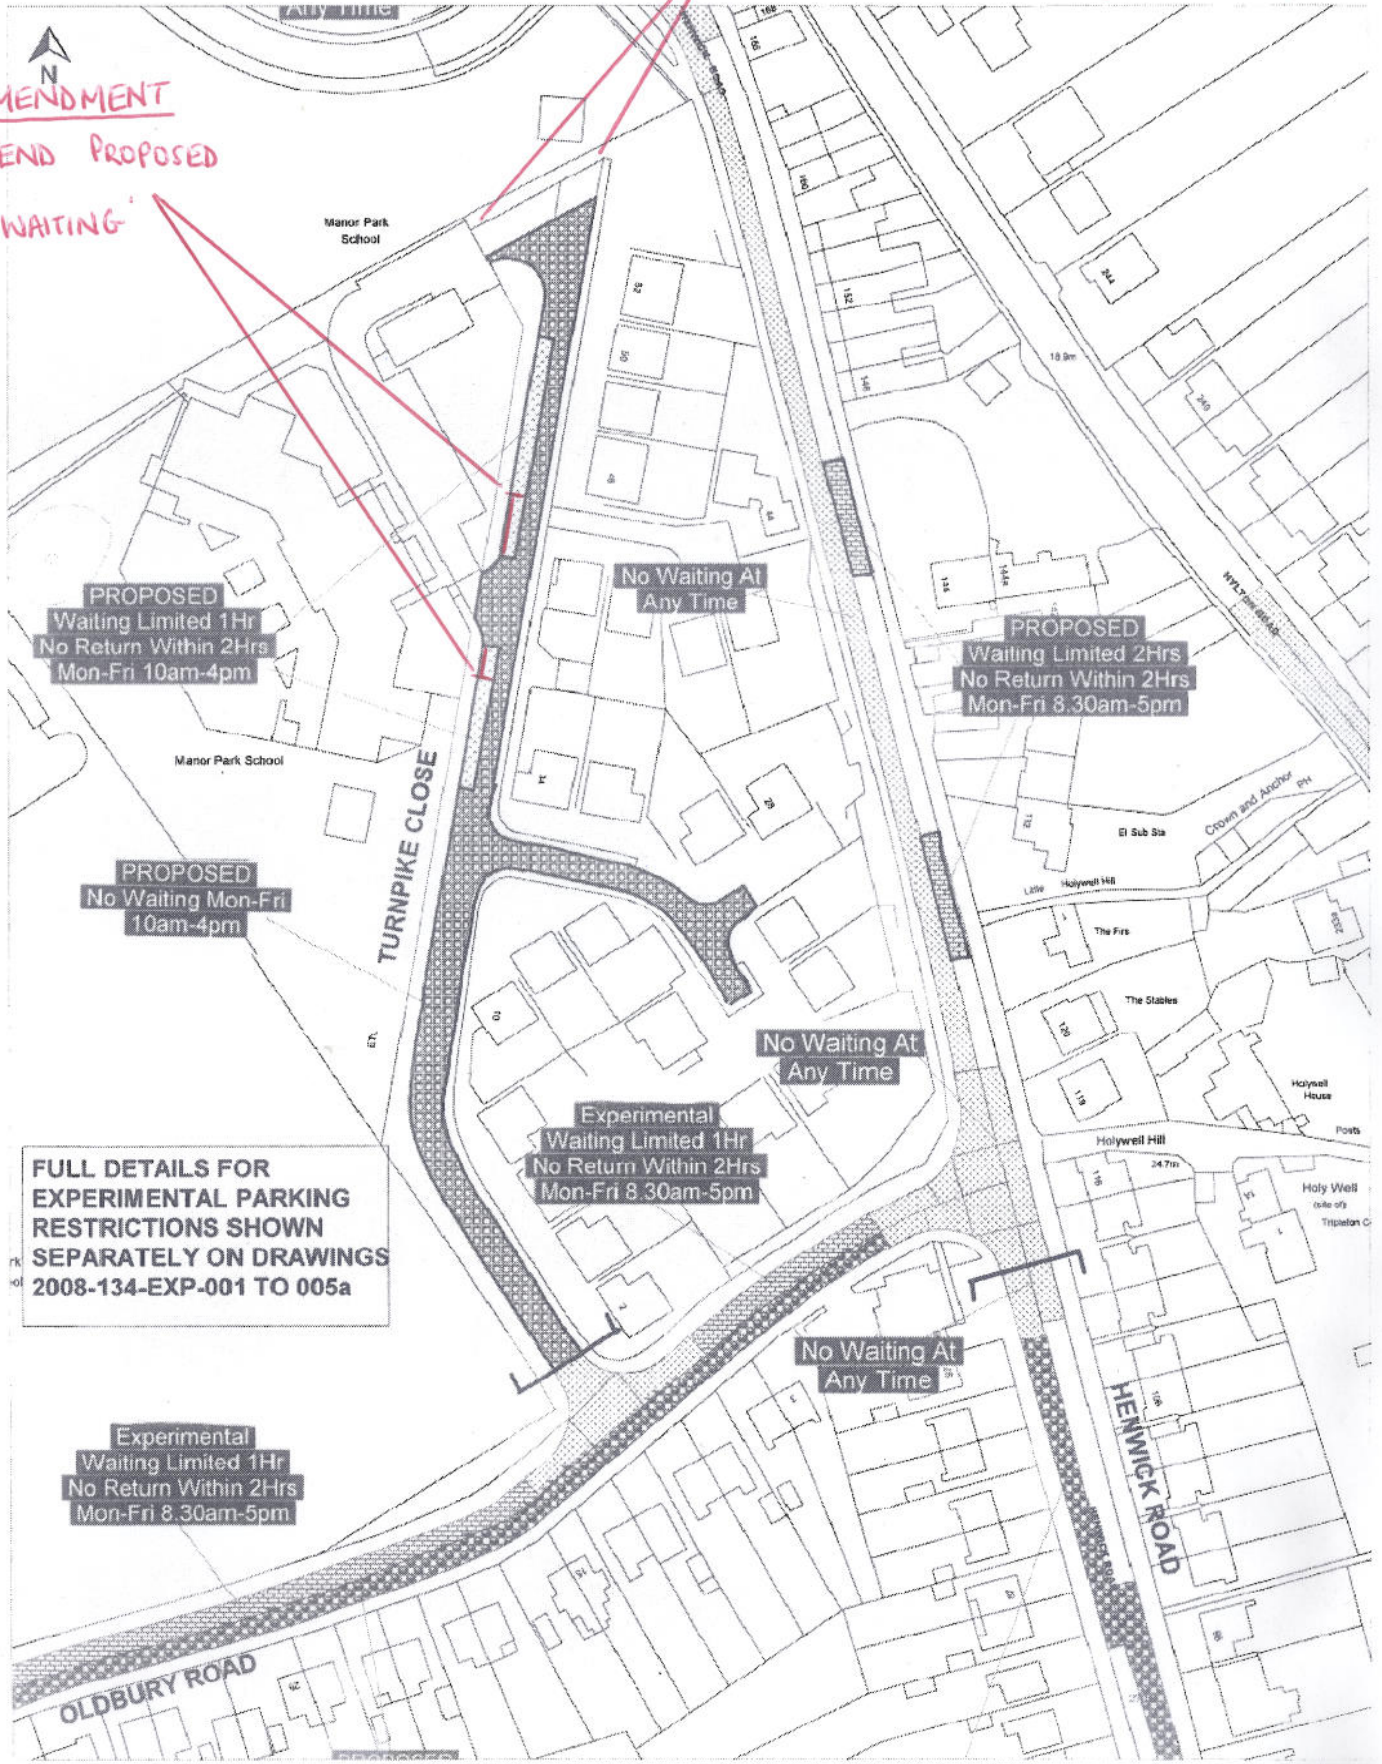

PROPOSED
Waiting Limited 1Hr
No Return Within 2Hrs
Mon-Fri 10am-4pm

No Waiting At
Any Time

PROPOSED
Waiting Limited 2Hrs
No Return Within 2Hrs
Mon-Fri 8.30am-5pm

PROPOSED
No Waiting Mon-Fri
10am-4pm

No Waiting At
Any Time

Experimental
Waiting Limited 1Hr
No Return Within 2Hrs
Mon-Fri 8.30am-5pm

**FULL DETAILS FOR
EXPERIMENTAL PARKING
RESTRICTIONS SHOWN
SEPARATELY ON DRAWINGS
2008-134-EXP-001 TO 005a**

Experimental
Waiting Limited 1Hr
No Return Within 2Hrs
Mon-Fri 8.30am-5pm

No Waiting At
Any Time

OLDBURY ROAD

HENWICK ROAD

© Crown copyright. All rights reserved. Worcestershire County Council. For reference purposes only. No further copies may be made.
Licence No. 100015914 2008

**VARIOUS ROADS NEAR UNIVERSITY OF WORCESTER
HENWICK CAMPUS
PROPOSED TRAFFIC REGULATION ORDERS
HENWICK ROAD (PART) AND TURNPIKE CLOSE**

SCALE	1 : 1250
DATE	13/10/2009
DRAWING No.	2009-147-001a
DRAWN BY	GJW
AREA CODE	

