


SEE DRAWING 112
SEE DRAWING 114

Key Plan:

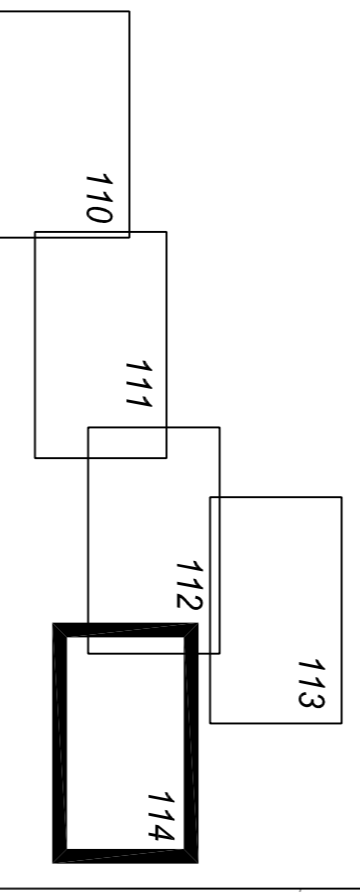

KEY

- ON ROAD ROUTES**
- Type 1 - Signing only
 - Type 2 - Advisory cycle lane
 - Type 3 - Mandatory cycle lane
 - Type 4 - Segregated cycleway

- OFF ROAD ROUTES**
- Type 5 - Upgrade bridleway
 - Type 6 - Upgrade footpath
 - Type 7 - Maintenance and minor enhancements
 - Type 8 - New Public Right of Way

Note: This drawing should be read in conjunction with technical note TK\N\ME300\602_003 Preferred Option

Based upon the Ordnance Survey Map with the permission of the Controller of Her Majesty's Stationery Office. Crown Copyright Licence No. LA090731 Worcestershire County Council. Maps are based upon the NTF computerised editions.


Halcrow Group Ltd
Red Hill House
227 London Road
Worcester WR5 2JG
Tel +44 (0)1905 361361
Fax +44 (0)1905 361362

SCALE 1:2500@A1

Survey	OS	Date
Designed By	LP	10/09
Drawn By	LP	10/09
Checked By	JHW	10/09

Worcester Major Scheme Business Case
Walk and Cycle Schemes
Barbourne to Waddon Villages

PREFERRED OPTION
SHEET 5 OF 5

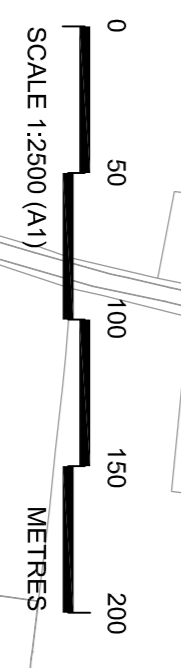

worcestershire
highways
Dwg.No. TK\N\ME300\114