



CROSS SECTION SHOWING CANTILEVERED MERIDIAN BUS SHELTER SITUATED AT THE FRONT OF PROPOSED 1.5M FOOTWAY

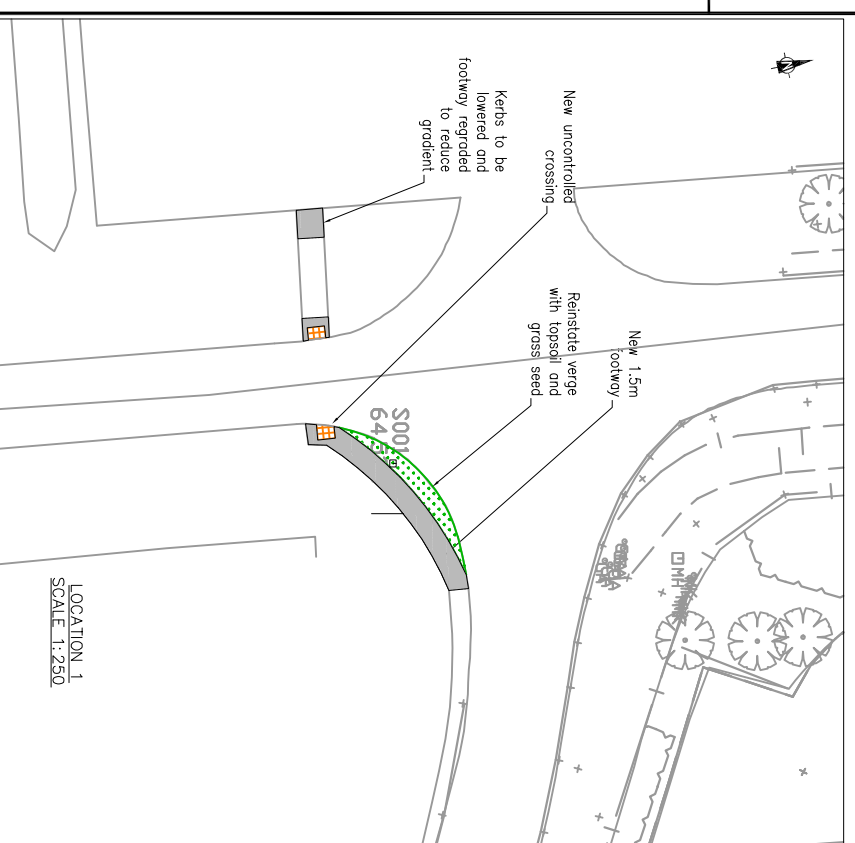

LOCATION 1
SCALE 1:250

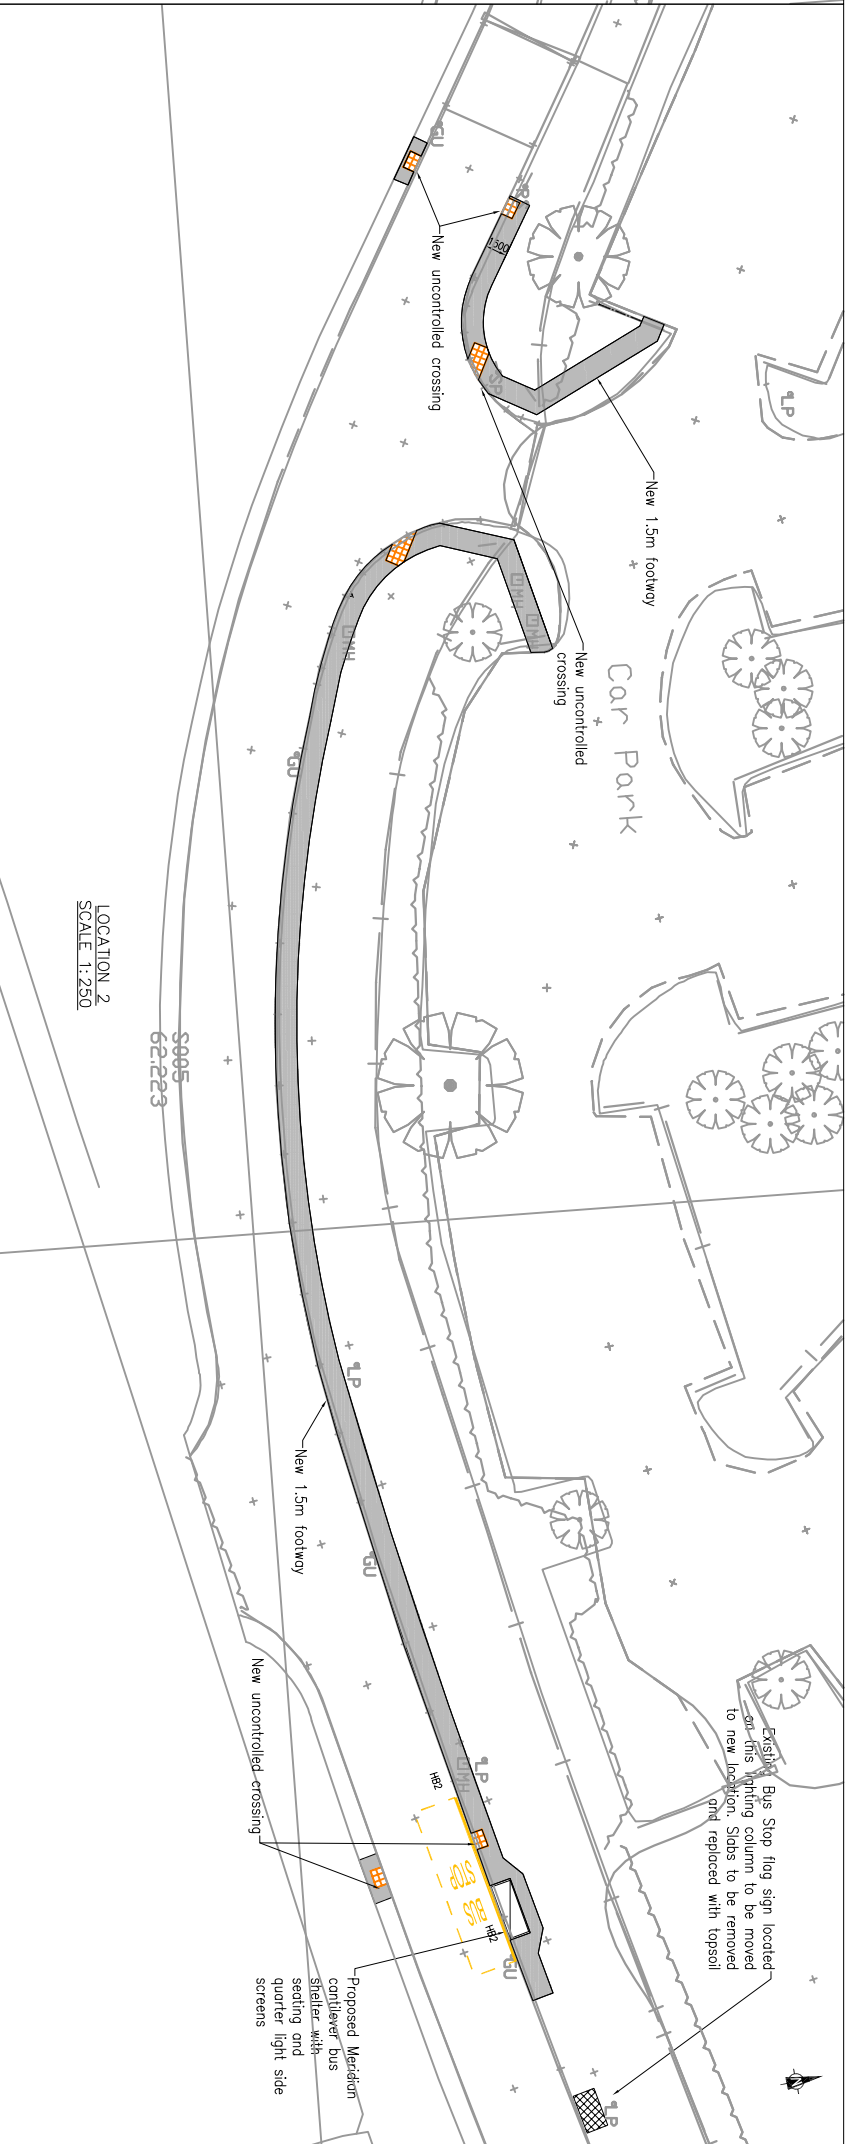

LOCATION 2
SCALE 1:250

Based upon the Ordnance Survey Map with the permission of the Controller of Her Majesty's Stationary Office. Crown Copyright Licence No. LA090731. Worcestershire County Council. Maps are based upon the NTF computerised editions.

Halcrow Group Ltd
Red Hill House
2277 London Road
Worcester WR6 2JG
Tel +44 (0)1905 361361
Fax +44 (0)1905 361362

SCALE AS SHOWN	
Survey	OS/KW
Designed	MH
Drawn	MH
Checked	TJF
No.	Revision
By	Date
By	Date
By	Date
By	Date

WILDWOOD TRIANGLE
FOOTWAY

WILDWOOD FOOTWAY
PROPOSALS



Dwg.No. TKWTC/140/011