

From: LastMile@safedigs.co.uk
Sent: 03 March 2022 11:54
To: Aldridge, Steven
Subject: Plant Enquiry Ref Job No. 24905732
Attachments: 24905732_LastMile.pdf

03/03/2022

LinesearchbeforeUdig ref: 24905732

Your ref: 19/000053/CM

Dear Sir/Madam,

Thank you for contacting us regarding equipment and apparatus owned and operated by Last Mile Asset Management Limited (on behalf of Last Mile Gas Limited and/or Last Mile Electricity Limited) (collectively referred to as Last Mile).

We enclose a drawing that identifies an area where Last Mile are in the process of adopting assets in. As equipment and apparatus is installed and commissioned in the area shown on the attached drawing information on its type and location will become available over time through the Linesearch Before U Dig website (www.linesearchbeforeudig.co.uk).

Furthermore, we draw your attention to the following general guidance notes:

- This information is given as a general guide for information purposes only and Last Mile gives no warranty, representation, or guarantee, whether express or implied, that the content is accurate, complete, or up to date.
- No liability of any kind whatsoever is accepted by Last Mile, its agents, servants or contractors for any error, omission, or misstatement.
- Please note that all Last Mile equipment on site should be assumed to be LIVE until proven otherwise.
- Safe digging practices, in accordance with HS(G)47, Avoiding Danger from underground services must be used to verify and establish the actual position of mains, pipes, cables, services and any other apparatus on site before any mechanical plant is used. It is your responsibility to ensure that this information is provided to all persons (either direct labour or contractors) working for you on or near apparatus. Safe working procedures should be defined and practiced.
- Last Mile reserves its position completely to enforce the terms of any easement against the landowner, even if this results in any planning permission granted not being able to be fully implemented.
- You must not build over or enclose any of our plant, apparatus, or equipment.

If you require advice in connection with your proposals, please contact the relevant number below.

Yours sincerely,

Last Mile Asset Management Limited

Gas Emergency Number:

In an emergency call 0800 111 999, 24 hours a day.

Electricity Emergency Number:

In an emergency call 105, 24 hours a day

Mapping Enquiries:

If you have an enquiry relating to this letter or the attached map plan, please contact us using the following information:

Email plantenquiries@lastmile-uk.com

LinesearchbeforeUdig:


If you have an enquiry relating to the use of the LinesearchbeforeUdig website, please contact LinesearchbeforeUdig using the following information:

Telephone: 0845 437 7365

Email: enquiries@linesearchbeforeudig.co.uk

Website: www.linesearchbeforeudig.co.uk

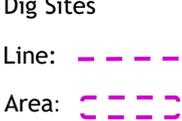

	GAS KEY		
<p>Last Mile Asset Management Limited Fenick House, Lister Way Hamilton International Technology Park Glasgow G72 0FT Telephone 03300 587 443</p>	<p>PROPOSED LP SERVICE INSTALLED LP SERVICE PROPOSED MP SERVICE PROPOSED LP MAINS INSTALLED LP MAINS PROPOSED MP MAINS PROPOSED IP MAINS EXISTING/AS LAID LP SERVICE EXISTING/AS LAID MP SERVICE EXISTING/AS LAID LP MAINS EXISTING/AS LAID MP MAINS INSTALLED MP MAINS EXISTING/AS LAID IP MAINS</p>	<p>PIPE TO BE DECOMMISSIONED DIAMETER CHANGE CAP END VALVE GAS METERBOX/KIOSK GAS RISER GAS METER CATHODIC PROTECTION PRESSURE REDUCTION INSTALLATION (P.R.I) MEDIUM PRESSURE SERVICE EXCESS FLOW VALVE PRESSURE PROTECTION RIDER PURGE POINT PLOTS WITH CONNECTIONS OFF OTHER GT/EXISTING GAS NETWORKS</p>	<div style="display: flex; align-items: center;">  <div style="margin-left: 20px;"> <p>Dig Sites</p> <p>Line: </p> <p>Area: </p> </div> </div> <div style="display: flex; align-items: center; margin-top: 10px;">  100m </div>
<p>Date Requested: 03/03/2022 Job Reference: 24905732 Site Location: 384367 279125 Requested by: Mr Steven Aldridge Your Scheme/Reference: 19/000053/CM</p> <p>Scale: 1:2500 (When plotted at A4)</p>	<p>This plan shows those pipes owned by Last Mile Gas Limited in their role as a Licensed Gas Transporter (GT). Gas pipes owned by other GTs, or otherwise privately owned (or, indeed, any other apparatus, equipment or infrastructure) may be present in this area. Information regarding such pipes (or any such other apparatus, equipment, or infrastructure) should be obtained from the relevant owners.</p> <p>The information shown on these plans is provided for general information purposes only and should not be relied on or treated as a substitute for your own enquiries. We make no warranty, representation, or guarantee, whether express or implied, regarding the content of the plans or that the content is accurate, complete, or up to date. No liability of any kind whatsoever is accepted by Last Mile Asset Management Limited, Last Mile Electricity Limited, or their agents, servants or contractors for any error, omission, or misstatement.</p> <p>Safe digging practices, in accordance with HS(G)47, must be used to verify and establish the actual position of mains, pipes, services and other apparatus on site before any mechanical plant is used. It is your responsibility to ensure that this information is provided to all persons (either direct labour or contractors) working for you on or near gas apparatus. The information included on this plan should not be referred to beyond a period of 28 days from the date of issue.</p>		
<p>In an emergency call 0800 111 999, 24 hours a day</p>			
<p>Crown Copyright © - Reproduced by permission of Ordnance Survey on behalf of HMSO. And database right 2021. All rights reserved. Ordnance Survey Licence number 100061801</p>			



	<p>GAS KEY</p> <p>PROPOSED LP SERVICE INSTALLED LP SERVICE PROPOSED MP SERVICE PROPOSED LP MAINS INSTALLED LP MAINS PROPOSED MP MAINS PROPOSED IP MAINS EXISTING/AS LAID LP SERVICE EXISTING/AS LAID MP SERVICE EXISTING/AS LAID LP MAINS EXISTING/AS LAID MP MAINS INSTALLED MP MAINS EXISTING/AS LAID IP MAINS EXISTING HP MAINS DECOMMISSIONED PIPE</p>	<p>PIPE TO BE DECOMMISSIONED DIAMETER CHANGE CAP END VALVE GAS METERBOX/KIOSK GAS RISER GAS METER CATHODIC PROTECTION PRESSURE REDUCTION INSTALLATION (P.R.I) MEDIUM PRESSURE SERVICE EXCESS FLOW VALVE PRESSURE PROTECTION RIDER PURGE POINT PLOTS WITH CONNECTIONS OFF OTHER GT/EXISTING GAS NETWORKS</p>		<p>Dig Sites</p> <p>Line: </p> <p>Area: </p> <p>100m</p>
--	---	--	--	---

Last Mile Asset Management Limited
 Fenick House, Lister Way
 Hamilton International Technology Park
 Glasgow G72 0FT
 Telephone 03300 587 443

Date Requested: 03/03/2022
 Job Reference: 24905732
 Site Location: 384367 279125
 Requested by: Mr Steven Aldridge

Your Scheme/Reference:
 19/000053/CM


Scale: 1:2500 (When plotted at A4)

This plan shows those pipes owned by Last Mile Gas Limited in their role as a Licensed Gas Transporter (GT). Gas pipes owned by other GTs, or otherwise privately owned (or, indeed, any other apparatus, equipment or infrastructure) may be present in this area. Information regarding such pipes (or any such other apparatus, equipment, or infrastructure) should be obtained from the relevant owners.

The information shown on these plans is provided for general information purposes only and should not be relied on or treated as a substitute for your own enquiries. We make no warranty, representation, or guarantee, whether express or implied, regarding the content of the plans or that the content is accurate, complete, or up to date. No liability of any kind whatsoever is accepted by Last Mile Asset Management Limited, Last Mile Electricity Limited, or their agents, servants or contractors for any error, omission, or misstatement.

Safe digging practices, in accordance with HS(G)47, must be used to verify and establish the actual position of mains, pipes, services and other apparatus on site before any mechanical plant is used. It is your responsibility to ensure that this information is provided to all persons (either direct labour or contractors) working for you on or near gas apparatus. The information included on this plan should not be referred to beyond a period of 28 days from the date of issue.

In an emergency call 0800 111 999, 24 hours a day

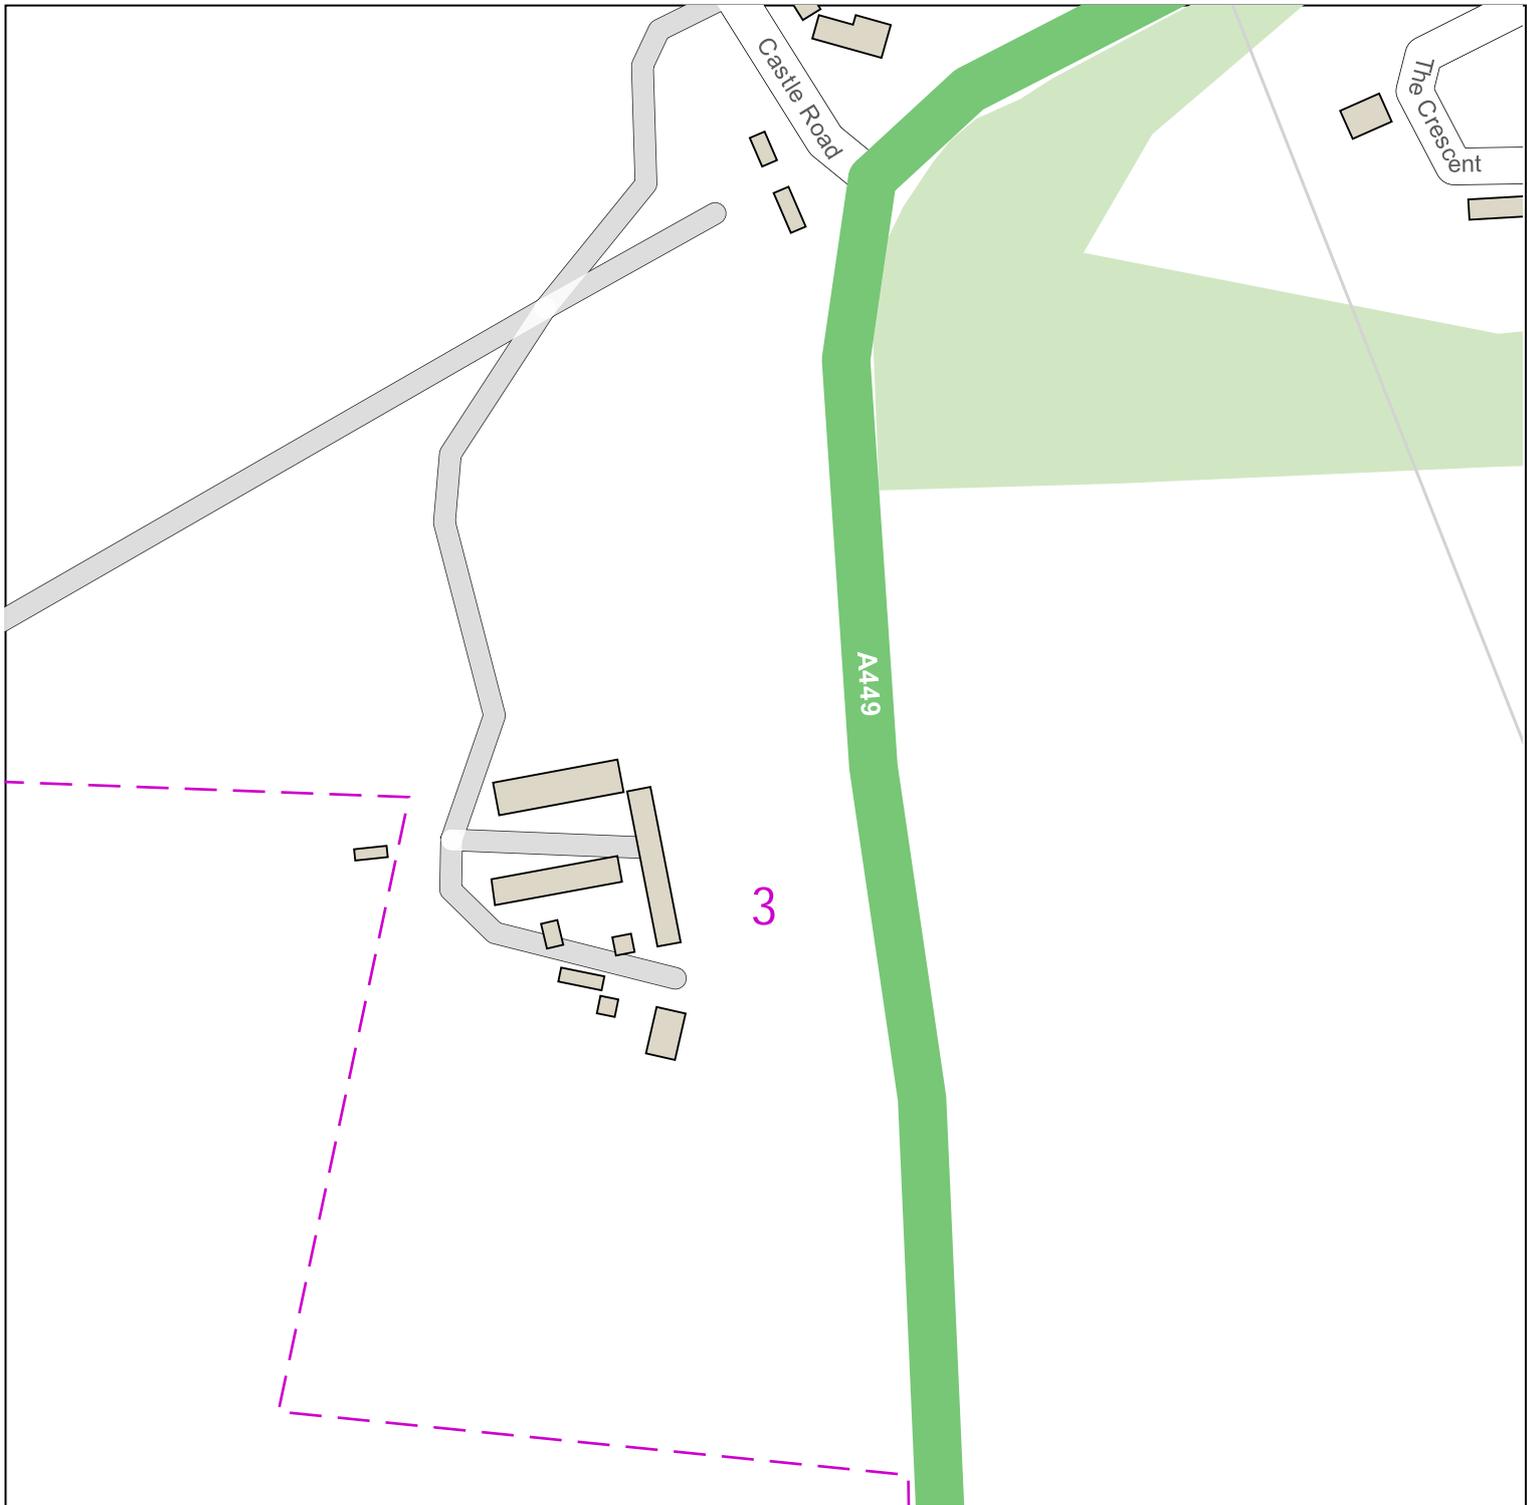


Last Mile Asset Management Limited
 Fenick House, Lister Way
 Hamilton International Technology Park
 Glasgow G72 0FT
 Telephone 03300 587 443

Date Requested: 03/03/2022
 Job Reference: 24905732
 Site Location: 384367 279125
 Requested by: Mr Steven Aldridge
 Your Scheme/Reference: 19/000053/CM
 Scale: 1:2500 (When plotted at A4)

GAS KEY		Dig Sites
PROPOSED LP SERVICE	-----	Line: - - - - -
INSTALLED LP SERVICE	-----	Area: [] [] [] []
PROPOSED MP SERVICE	-----	
PROPOSED LP MAINS	-----	
INSTALLED LP MAINS	-----	
PROPOSED MP MAINS	-----	
PROPOSED IP MAINS	-----	
EXISTING/AS LAID LP SERVICE	-----	
EXISTING/AS LAID MP SERVICE	-----	
EXISTING/AS LAID LP MAINS	-----	
EXISTING/AS LAID MP MAINS	-----	
INSTALLED MP MAINS	-----	
EXISTING/AS LAID IP MAINS	-----	
EXISTING HP MAINS	-----	
DECOMMISSIONED PIPE	-----	
PIPE TO BE DECOMMISSIONED	-----	
DIAMETER CHANGE	-----	
CAP END	-----	
VALVE	-----	
GAS METERBOX/KIOSK	-----	
GAS RISER	-----	
GAS METER	-----	
CATHODIC PROTECTION	-----	
PRESSURE REDUCTION INSTALLATION (P.R.I)	-----	
MEDIUM PRESSURE SERVICE EXCESS FLOW VALVE	-----	
PRESSURE PROTECTION	-----	
RIDER PURGE POINT	-----	
PLOTS WITH CONNECTIONS OFF OTHER GT/EXISTING GAS NETWORKS	-----	


This plan shows those pipes owned by Last Mile Gas Limited in their role as a Licensed Gas Transporter (GT). Gas pipes owned by other GTs, or otherwise privately owned (or, indeed, any other apparatus, equipment or infrastructure) may be present in this area. Information regarding such pipes (or any such other apparatus, equipment, or infrastructure) should be obtained from the relevant owners.

The information shown on these plans is provided for general information purposes only and should not be relied on or treated as a substitute for your own enquiries. We make no warranty, representation, or guarantee, whether express or implied, regarding the content of the plans or that the content is accurate, complete, or up to date. No liability of any kind whatsoever is accepted by Last Mile Asset Management Limited, Last Mile Electricity Limited, or their agents, servants or contractors for any error, omission, or misstatement.

Safe digging practices, in accordance with HS(G)47, must be used to verify and establish the actual position of mains, pipes, services and other apparatus on site before any mechanical plant is used. It is your responsibility to ensure that this information is provided to all persons (either direct labour or contractors) working for you on or near gas apparatus. The information included on this plan should not be referred to beyond a period of 28 days from the date of issue.

In an emergency call 0800 111 999, 24 hours a day

Crown Copyright © - Reproduced by permission of Ordnance Survey on behalf of HMSO. And database right 2021. All rights reserved. Ordnance Survey Licence number 100061801

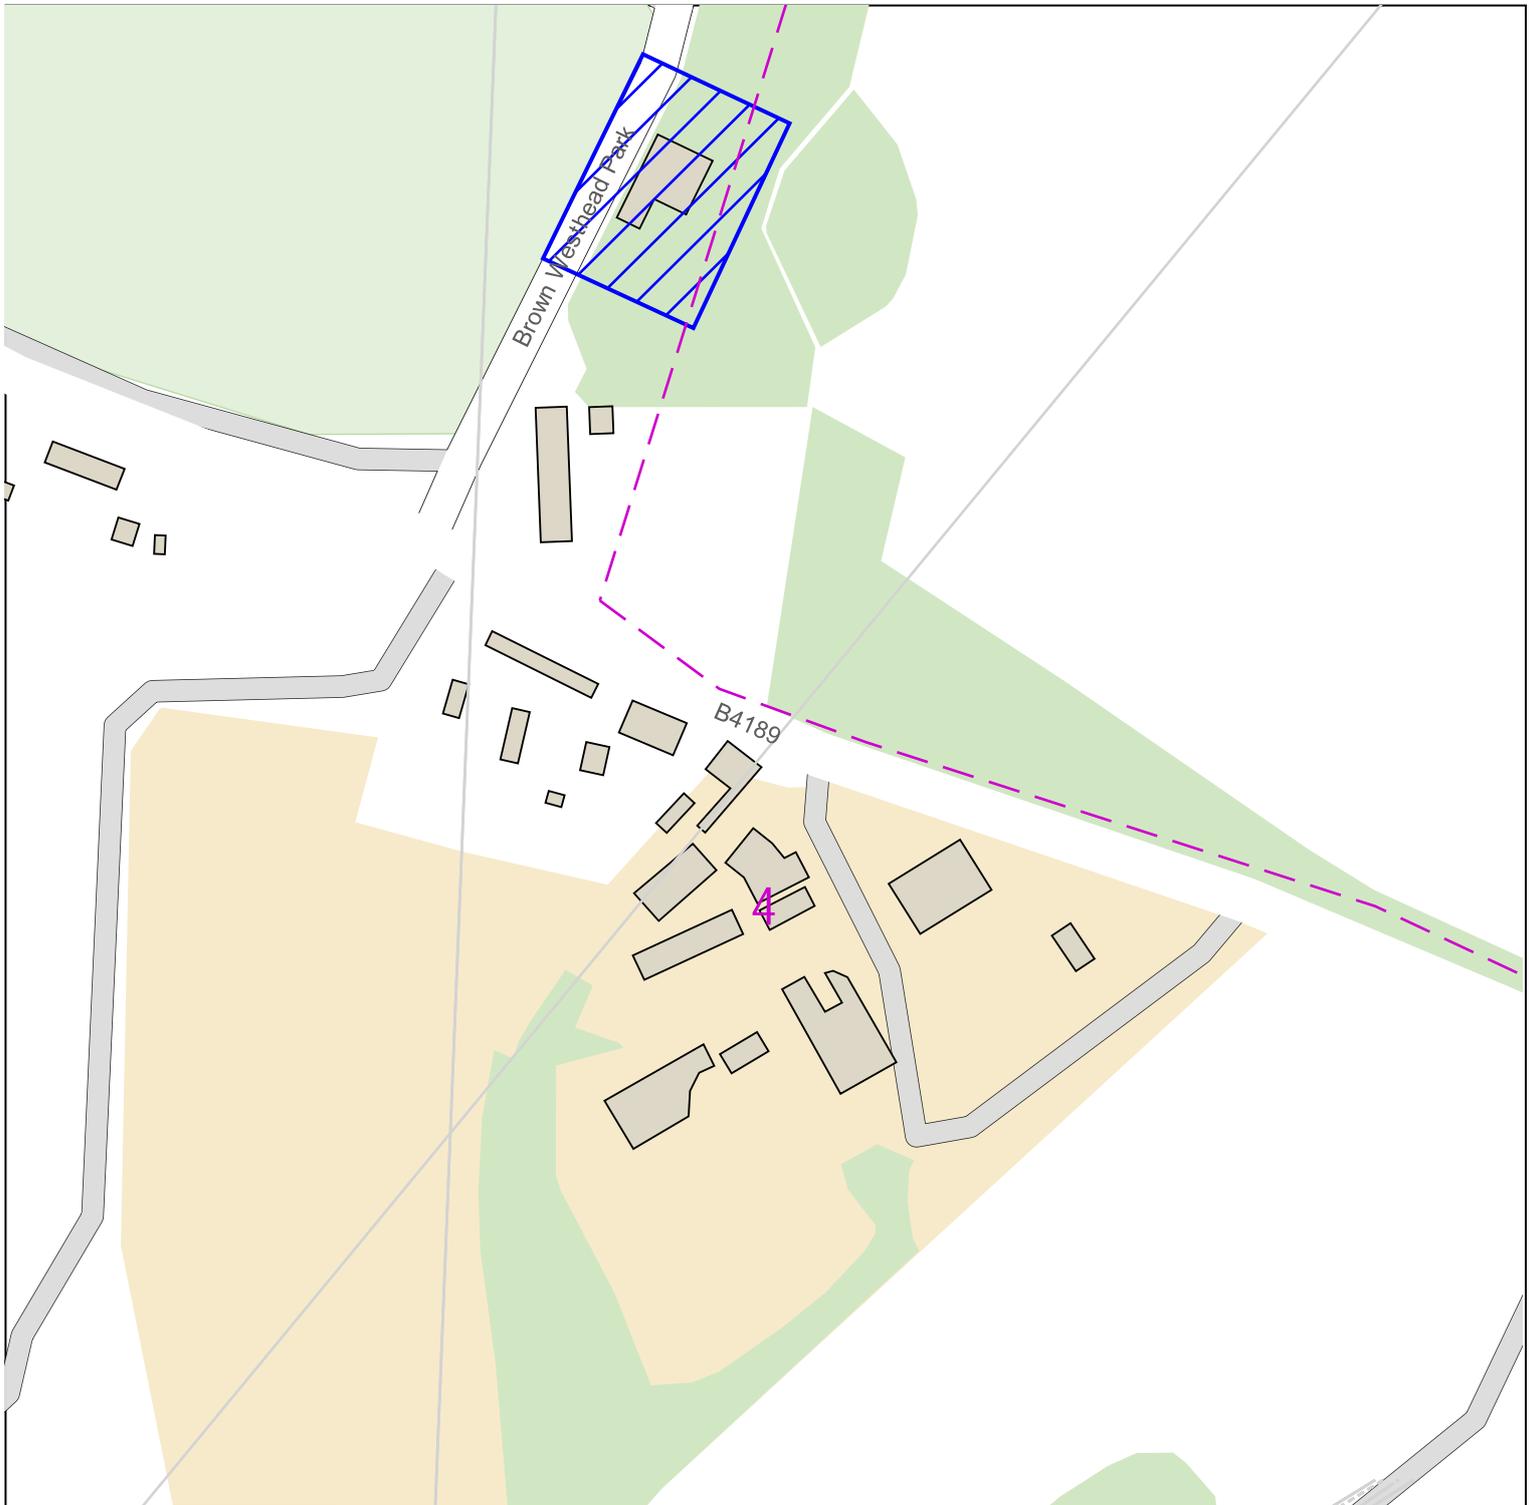



Last Mile Asset Management Limited
 Fenick House, Lister Way
 Hamilton International Technology Park
 Glasgow G72 0FT
 Telephone 03300 587 443

GAS KEY	
PROPOSED LP SERVICE	-----
INSTALLED LP SERVICE	-----
PROPOSED MP SERVICE	-----
PROPOSED LP MAINS	-----
INSTALLED LP MAINS	-----
PROPOSED MP MAINS	-----
PROPOSED IP MAINS	-----
EXISTING/AS LAID LP SERVICE	-----
EXISTING/AS LAID MP SERVICE	-----
EXISTING/AS LAID LP MAINS	-----
EXISTING/AS LAID MP MAINS	-----
INSTALLED MP MAINS	-----
EXISTING/AS LAID IP MAINS	-----
EXISTING HP MAINS	-----
DECOMMISSIONED PIPE	-----
PIPE TO BE DECOMMISSIONED	-----
DIAMETER CHANGE	-----
CAP END	-----
VALVE	-----
GAS METERBOX/KIOSK	-----
GAS RISER	-----
GAS METER	-----
CATHODIC PROTECTION	-----
PRESSURE REDUCTION INSTALLATION (P.R.I)	-----
MEDIUM PRESSURE SERVICE EXCESS FLOW VALVE	-----
PRESSURE PROTECTION	-----
RIDER PURGE POINT	-----
PLOTS WITH CONNECTIONS OFF OTHER GT/EXISTING GAS NETWORKS	-----

Dig Sites

Line: -----

Area: -----

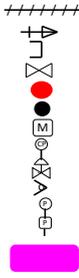

100m


Date Requested: 03/03/2022
 Job Reference: 24905732
 Site Location: 384367 279125
 Requested by: Mr Steven Aldridge
 Your Scheme/Reference: 19/000053/CM
 Scale: 1:2500 (When plotted at A4)

This plan shows those pipes owned by Last Mile Gas Limited in their role as a Licensed Gas Transporter (GT). Gas pipes owned by other GTs, or otherwise privately owned (or, indeed, any other apparatus, equipment or infrastructure) may be present in this area. Information regarding such pipes (or any such other apparatus, equipment, or infrastructure) should be obtained from the relevant owners.

The information shown on these plans is provided for general information purposes only and should not be relied on or treated as a substitute for your own enquiries. We make no warranty, representation, or guarantee, whether express or implied, regarding the content of the plans or that the content is accurate, complete, or up to date. No liability of any kind whatsoever is accepted by Last Mile Asset Management Limited, Last Mile Electricity Limited, or their agents, servants or contractors for any error, omission, or misstatement.

Safe digging practices, in accordance with HS(G)47, must be used to verify and establish the actual position of mains, pipes, services and other apparatus on site before any mechanical plant is used. It is your responsibility to ensure that this information is provided to all persons (either direct labour or contractors) working for you on or near gas apparatus. The information included on this plan should not be referred to beyond a period of 28 days from the date of issue.

In an emergency call 0800 111 999, 24 hours a day

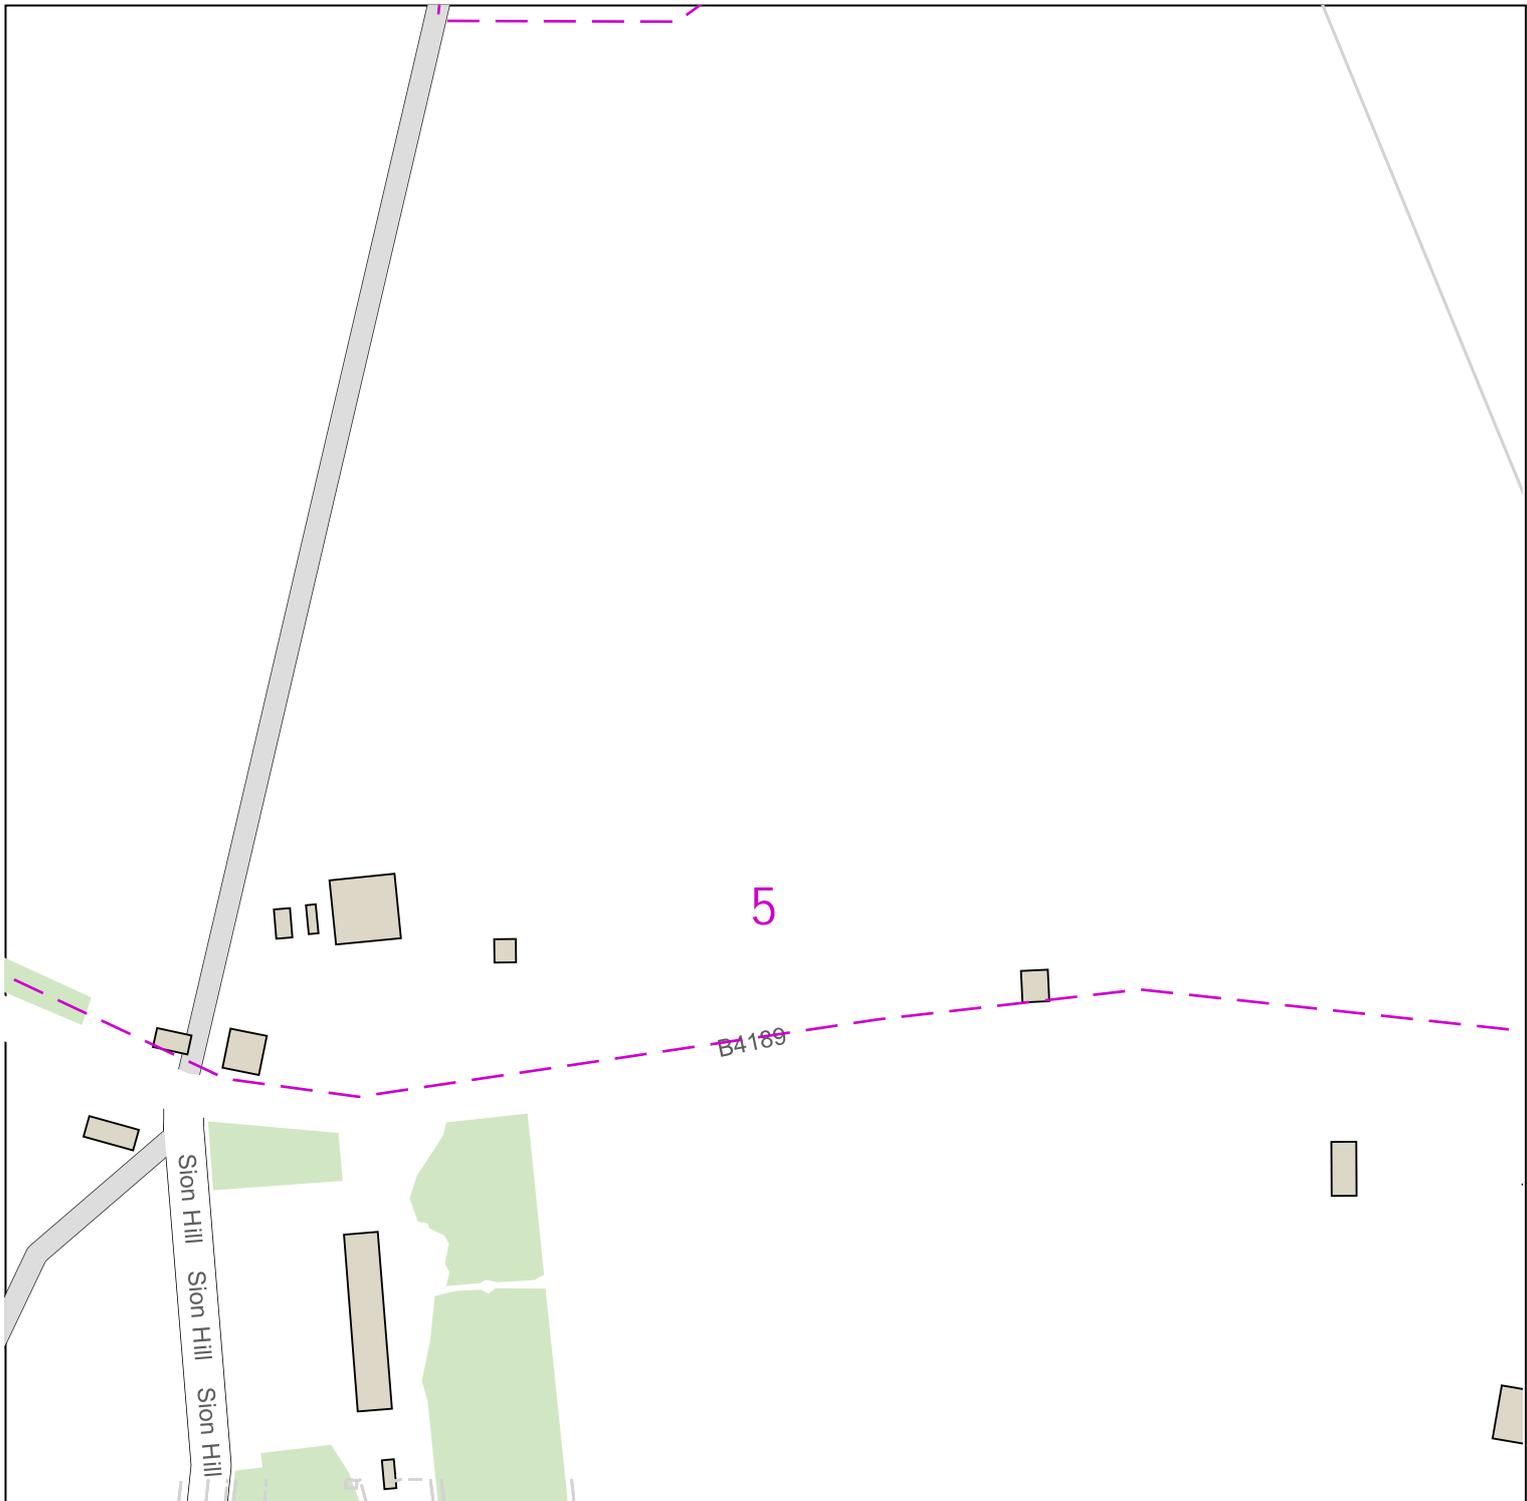

Last Mile Asset Management Limited
 Fenick House, Lister Way
 Hamilton International Technology Park
 Glasgow G72 0FT
 Telephone 03300 587 443

Date Requested: 03/03/2022
 Job Reference: 24905732
 Site Location: 384367 279125
 Requested by: Mr Steven Aldridge
 Your Scheme/Reference: 19/000053/CM
 Scale: 1:2500 (When plotted at A4)


GAS KEY		Dig Sites
PROPOSED LP SERVICE	-----	Line: - - - - -
INSTALLED LP SERVICE	-----	Area: [- - - -]
PROPOSED MP SERVICE	-----	
PROPOSED LP MAINS	-----	
INSTALLED LP MAINS	-----	
PROPOSED MP MAINS	-----	
PROPOSED IP MAINS	-----	
EXISTING/AS LAID LP SERVICE	-----	
EXISTING/AS LAID MP SERVICE	-----	
EXISTING/AS LAID LP MAINS	-----	
EXISTING/AS LAID MP MAINS	-----	
INSTALLED MP MAINS	-----	
EXISTING/AS LAID IP MAINS	-----	
EXISTING HP MAINS	-----	
DECOMMISSIONED PIPE	-----	
PIPE TO BE DECOMMISSIONED	-----	
DIAMETER CHANGE	-----	
CAP END	-----	
VALVE	-----	
GAS METERBOX/KIOSK	-----	
GAS RISER	-----	
GAS METER	-----	
CATHODIC PROTECTION	-----	
PRESSURE REDUCTION INSTALLATION (P.R.I)	-----	
MEDIUM PRESSURE SERVICE EXCESS FLOW VALVE	-----	
PRESSURE PROTECTION	-----	
RIDER PURGE POINT	-----	
PLOTS WITH CONNECTIONS OFF OTHER GT/EXISTING GAS NETWORKS	-----	

This plan shows those pipes owned by Last Mile Gas Limited in their role as a Licensed Gas Transporter (GT). Gas pipes owned by other GTs, or otherwise privately owned (or, indeed, any other apparatus, equipment or infrastructure) may be present in this area. Information regarding such pipes (or any such other apparatus, equipment, or infrastructure) should be obtained from the relevant owners.

The information shown on these plans is provided for general information purposes only and should not be relied on or treated as a substitute for your own enquiries. We make no warranty, representation, or guarantee, whether express or implied, regarding the content of the plans or that the content is accurate, complete, or up to date. No liability of any kind whatsoever is accepted by Last Mile Asset Management Limited, Last Mile Electricity Limited, or their agents, servants or contractors for any error, omission, or misstatement.

Safe digging practices, in accordance with HS(G)47, must be used to verify and establish the actual position of mains, pipes, services and other apparatus on site before any mechanical plant is used. It is your responsibility to ensure that this information is provided to all persons (either direct labour or contractors) working for you on or near gas apparatus. The information included on this plan should not be referred to beyond a period of 28 days from the date of issue.

In an emergency call 0800 111 999, 24 hours a day

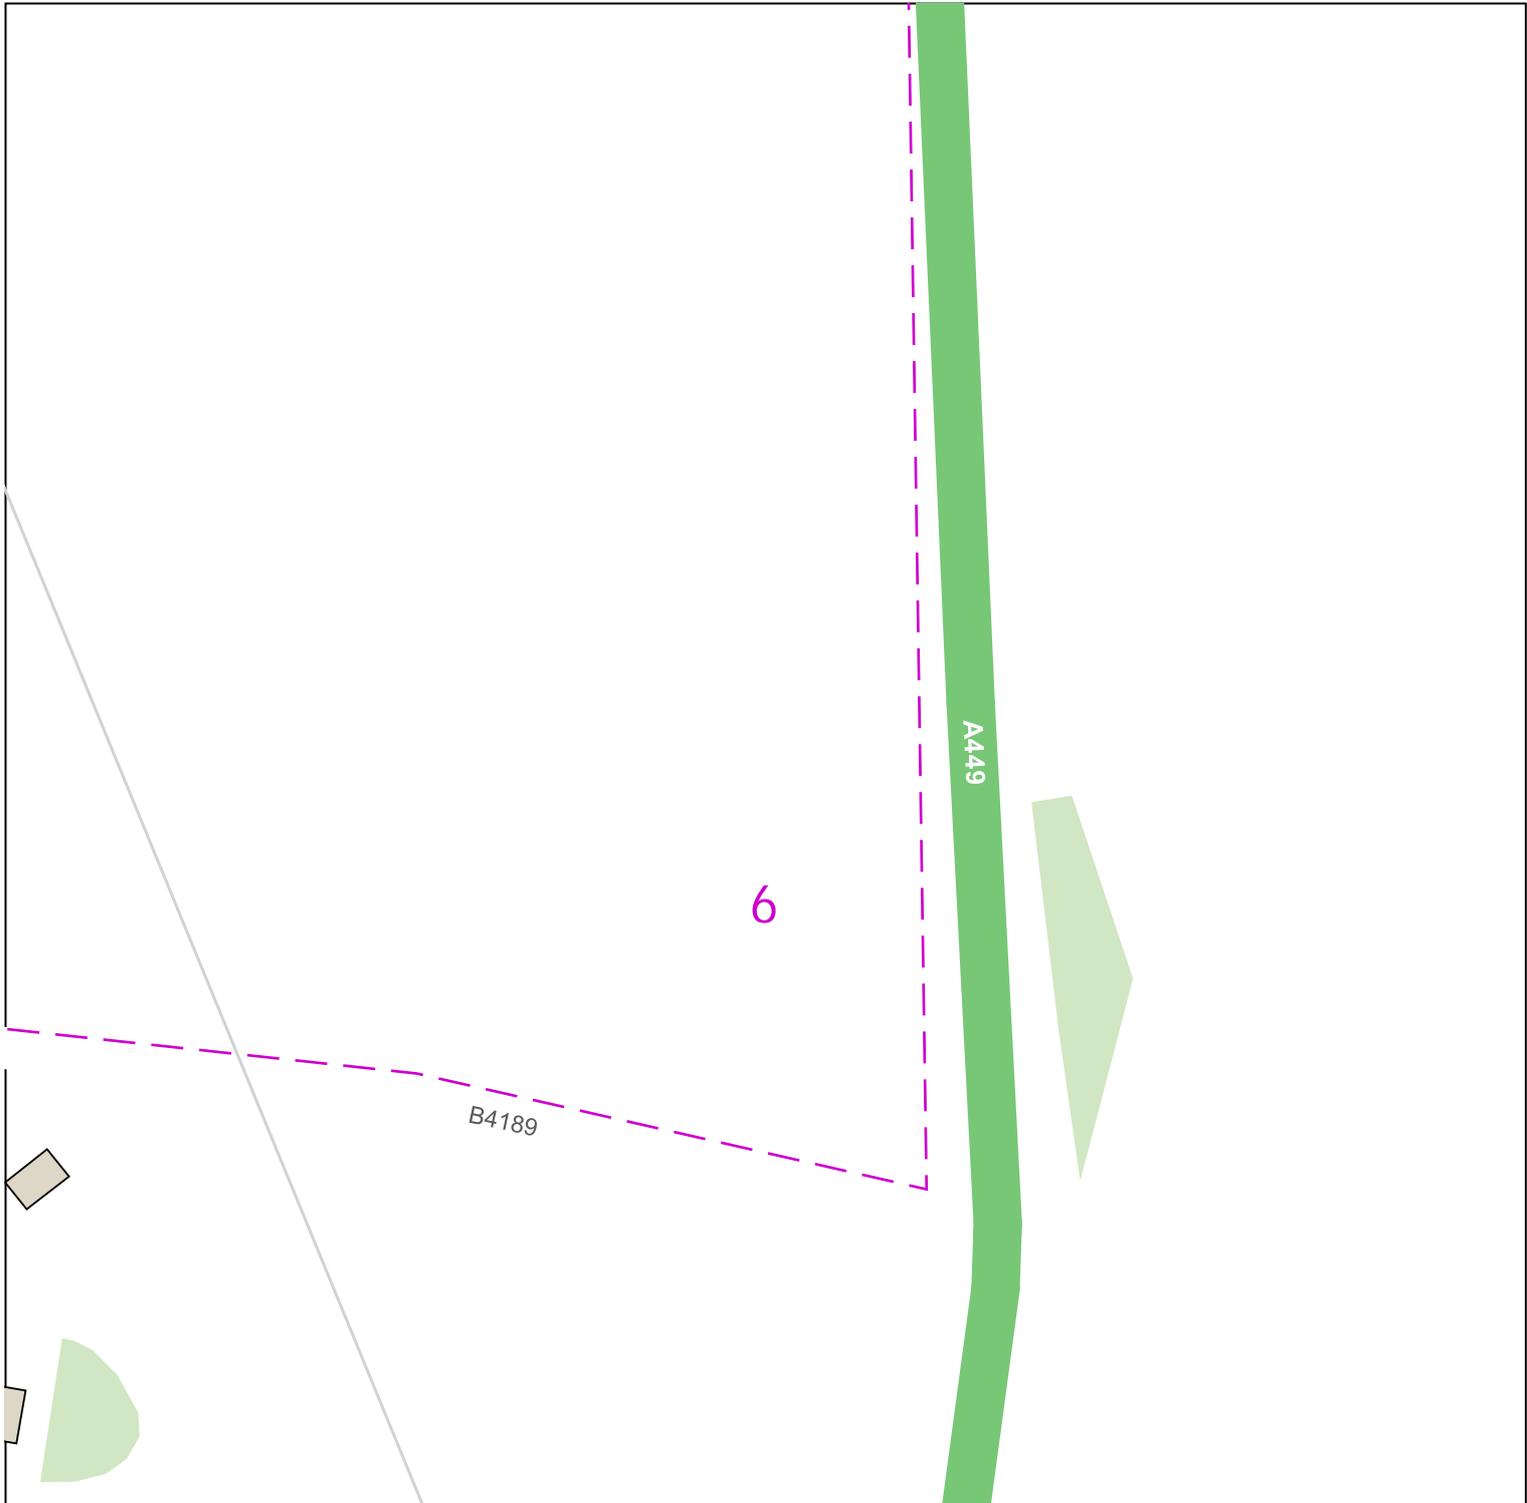


Last Mile Asset Management Limited
 Fenick House, Lister Way
 Hamilton International Technology Park
 Glasgow G72 0FT
 Telephone 03300 587 443

Date Requested: 03/03/2022
 Job Reference: 24905732
 Site Location: 384367 279125
 Requested by: Mr Steven Aldridge
 Your Scheme/Reference: 19/000053/CM
 Scale: 1:2500 (When plotted at A4)

GAS KEY		Dig Sites
PROPOSED LP SERVICE	-----	Line: - - - - -
INSTALLED LP SERVICE	-----	Area: [- - - -]
PROPOSED MP SERVICE	-----	
PROPOSED LP MAINS	-----	
INSTALLED LP MAINS	-----	
PROPOSED MP MAINS	-----	
PROPOSED IP MAINS	-----	
EXISTING/AS LAID LP SERVICE	-----	
EXISTING/AS LAID MP SERVICE	-----	
EXISTING/AS LAID LP MAINS	-----	
EXISTING/AS LAID MP MAINS	-----	
INSTALLED MP MAINS	-----	
EXISTING/AS LAID IP MAINS	-----	
EXISTING HP MAINS	-----	
DECOMMISSIONED PIPE	-----	
PIPE TO BE DECOMMISSIONED	-----	
DIAMETER CHANGE	-----	
CAP END	-----	
VALVE	-----	
GAS METERBOX/KIOSK	-----	
GAS RISER	-----	
GAS METER	-----	
CATHODIC PROTECTION	-----	
PRESSURE REDUCTION INSTALLATION (P.R.I)	-----	
MEDIUM PRESSURE SERVICE EXCESS FLOW VALVE	-----	
PRESSURE PROTECTION	-----	
RIDER PURGE POINT	-----	
PLOTS WITH CONNECTIONS OFF OTHER GT/EXISTING GAS NETWORKS	-----	

This plan shows those pipes owned by Last Mile Gas Limited in their role as a Licensed Gas Transporter (GT). Gas pipes owned by other GTs, or otherwise privately owned (or, indeed, any other apparatus, equipment or infrastructure) may be present in this area. Information regarding such pipes (or any such other apparatus, equipment, or infrastructure) should be obtained from the relevant owners.

The information shown on these plans is provided for general information purposes only and should not be relied on or treated as a substitute for your own enquiries. We make no warranty, representation, or guarantee, whether express or implied, regarding the content of the plans or that the content is accurate, complete, or up to date. No liability of any kind whatsoever is accepted by Last Mile Asset Management Limited, Last Mile Electricity Limited, or their agents, servants or contractors for any error, omission, or misstatement.

Safe digging practices, in accordance with HS(G)47, must be used to verify and establish the actual position of mains, pipes, services and other apparatus on site before any mechanical plant is used. It is your responsibility to ensure that this information is provided to all persons (either direct labour or contractors) working for you on or near gas apparatus. The information included on this plan should not be referred to beyond a period of 28 days from the date of issue.

In an emergency call 0800 111 999, 24 hours a day