



© This drawing and the building works depicted are the copyright of IDP and may not be reproduced or amended without the written permission. No liability will be accepted for amendments made by other persons.  
 All dimensions to be checked on site and architect notified of any discrepancies prior to commencement.  
 Do not scale.

ACCOMMODATION SCHEDULE GallifordTry				
HouseType	Code	Accom.	Tenure	No. of Units
HIBK	HIBK	2br/4	Open Market	2
ASHREE	ASHB	2br/4	Open Market	2
HARDWICK	HARD	2br/4	Open Market	98
FRANCIS	FRAN	3br/5	Open Market	148
ELLIOT	ELLI	3br/5	Open Market	30
MOUNTFORD	MOUNT	3br/5	Open Market	41
FRENCH	FREN	3br/5	Open Market	32
CRIFT	CRIFT	3br/5	Open Market	42
MAGATHERS	MAGAR	4br/6	Open Market	26
EDWARD	EDWA	4br/6	Open Market	31
PERMORSE	PERM	4br/6	Open Market	15
FRANCOISE CT	FRAN	4br/6	Open Market	14
XENOPHON	XENP	4br/6	Open Market	18
<b>OPEN MARKET TOTAL</b>				<b>488</b>
<b>RENTED &amp; SHARED OWNERSHIP PLOTS - \$100</b>				<b>89</b>
FOY (15 FLAT)	BLOCK A	1br/2	\$100 Affordable Rent	9
FLOOR (28 FLAT)	BLOCK B & C	2br/3	\$100 Affordable Rent	18
HARDWICK (16 FLAT)	HARD	2br/3	\$100 Affordable Rent	12
PERMORSE (28 FLAT)	PERM	1br/2	\$100 Affordable Rent	12
WARWICK (28 FLAT)	WARW	2br/3	\$100 Affordable Rent	3
MESIAN	MESD	4br/6	\$100 Affordable Rent	5
HARDWICK	HARD	2br/3	\$100 Shared Ownership	21
FRANCIS	FRAN	3br/5	\$100 Shared Ownership	15
<b>RENTED &amp; SHARED OWNERSHIP PLOTS - GRANT FUNDED</b>				<b>89</b>
HARDWICK	HARD	2br/4	Grant Funded	10
ASHREE	ASHB	2br/4	Grant Funded	2
FRANCIS	FRAN	3br/5	Grant Funded	13
MOUNTFORD	MOUNT	3br/5	Grant Funded	5
<b>GRANT FUNDED TOTAL</b>				<b>30</b>
<b>GRAND TOTAL</b>				<b>600</b>

- Notes:**
- Planning Application Boundary
  - Indicative standoff from Bat Bams & Play Areas
  - Existing Trees (RPA's Shown Green)
  - Existing Trees to be Removed / Cut Back (Refer to Landscaping Proposals)
  - Proposed Trees (Refer to Landscaping Proposals)
  - Lockable Garden Gate
  - Handstanding for Refuse & Recycling Bins
  - Bus stop. (Locations are Indicative)
- NB:** All properties without designated garage to have secure cycle store located within rear garden, sized according to occupancy.



E. 11.02.20 Layout coloured for planning issue. JSW CM  
 rev: date: comments: name: check:



ARCHITECTS.  
 URBAN DESIGNERS.  
 PLANNERS.  
 PROJECT MANAGERS.  
 LANDSCAPE ARCHITECTS.  
 WE ARE IDP.

status: **PLANNING** RIBA Stage: **3**

client: Galliford Try Partnerships

job: Lea Castle II, Kidderminster


title: Development Layout

drawn: RE date: Oct'19

checked: CM scale @ a0: 1:1250

job no: C4359 drg no: PL101\_E

IDP GROUP 27 SPON STREET COVENTRY CV1 3BA  
 T: +44 (0)24 7652 7600 E: info@idpgroup.com  
 www.wereidp.com

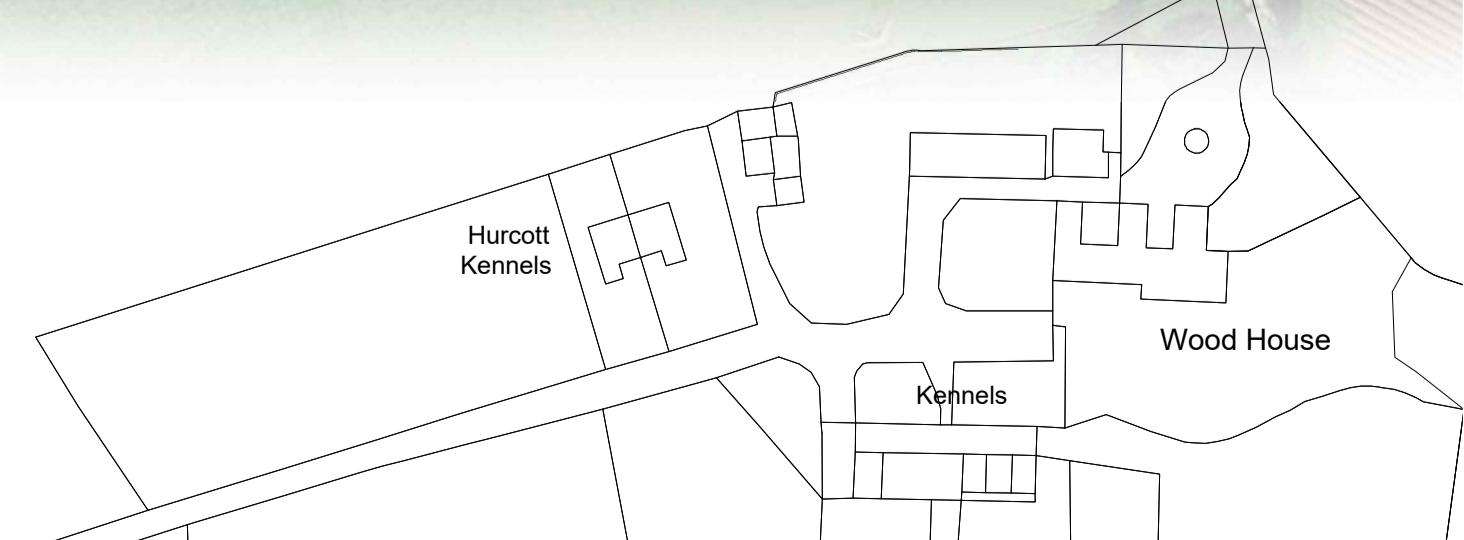

0 10 20 30 40 50 60 70 80 90 100  
 scale 1:1250 metres