





LEGEND


-  Existing Ground Levels
-  Proposed Restoration Landform
-  Proposed Restoration Parkland & Avenue Tree Planting




SECTION 1

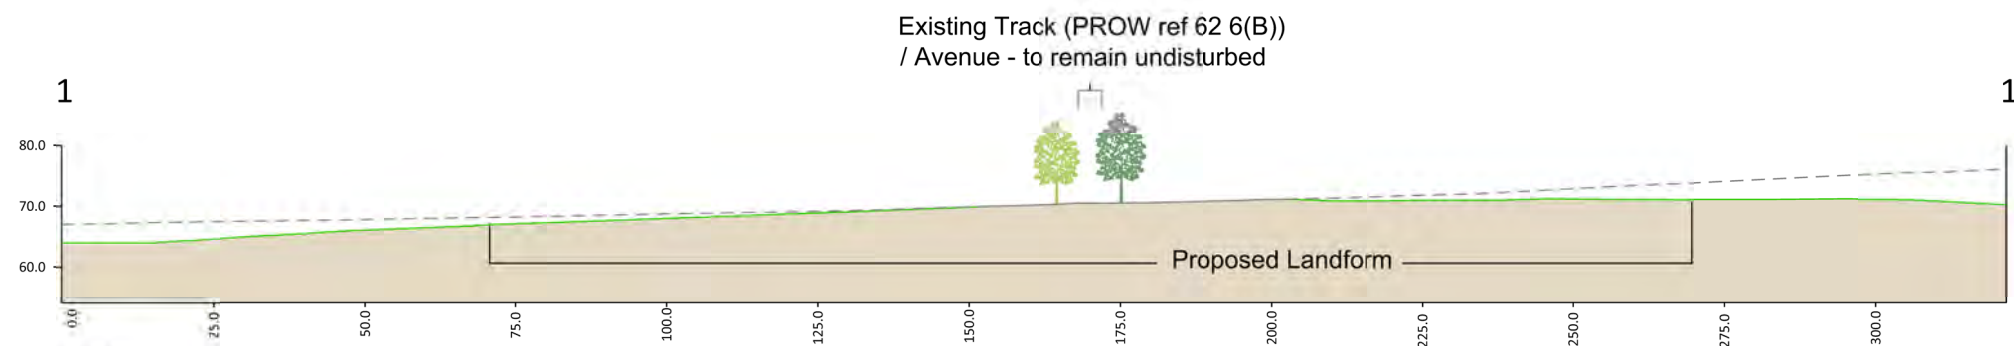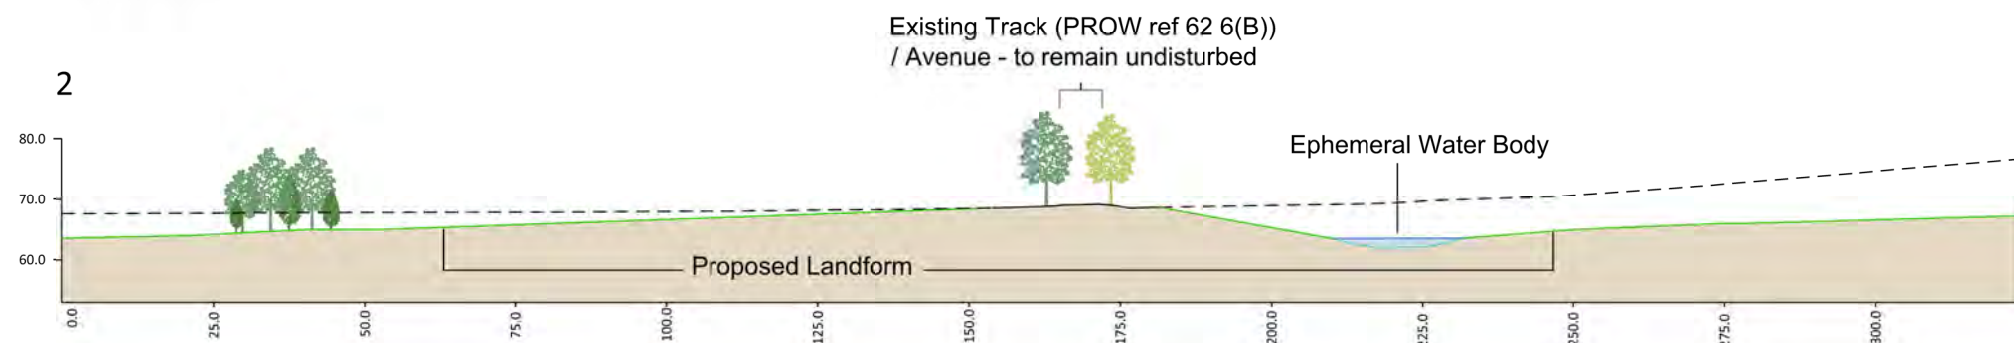

SECTION 2

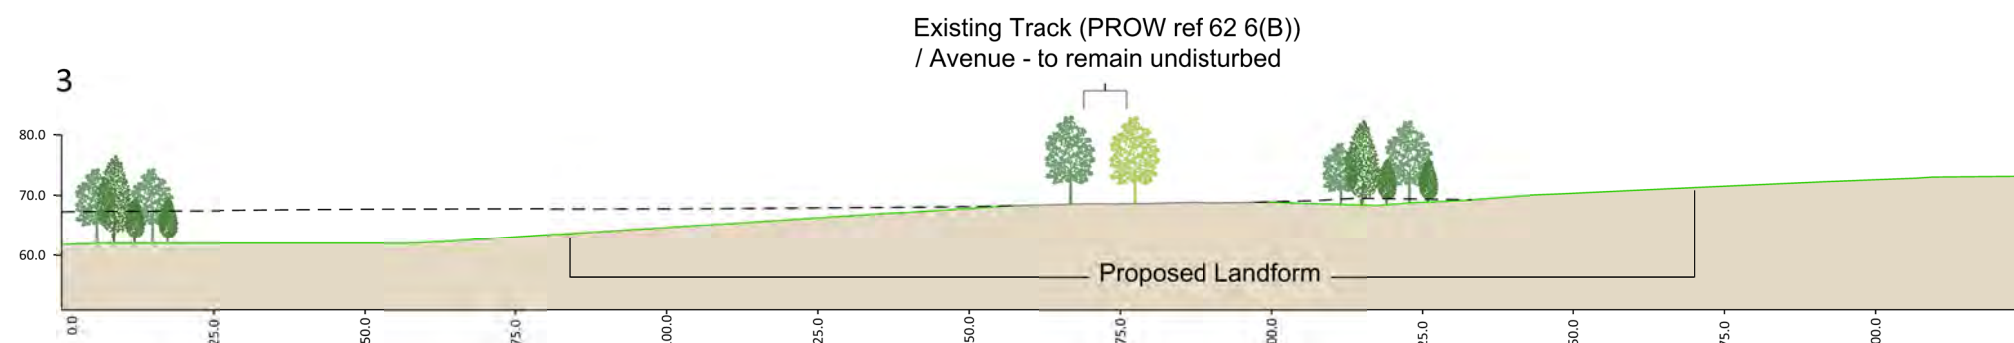

SECTION 3

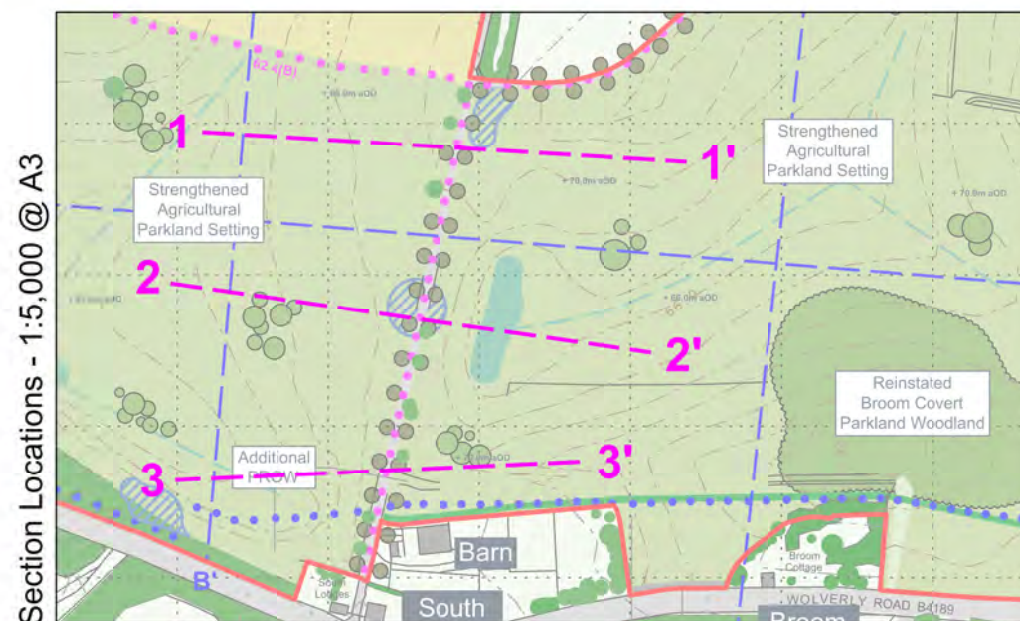

PROJECT:  
Lea Castle Farm

TITLE:  
Restoration Sections - The Avenue

REF NO:  
KD.LCF.036

DATE: September 2020      SCALE: 1:1,250 @ A3

STATUS:  
FINAL