


Current Situation ▲ - 0.72km of Existing Public Bridleways

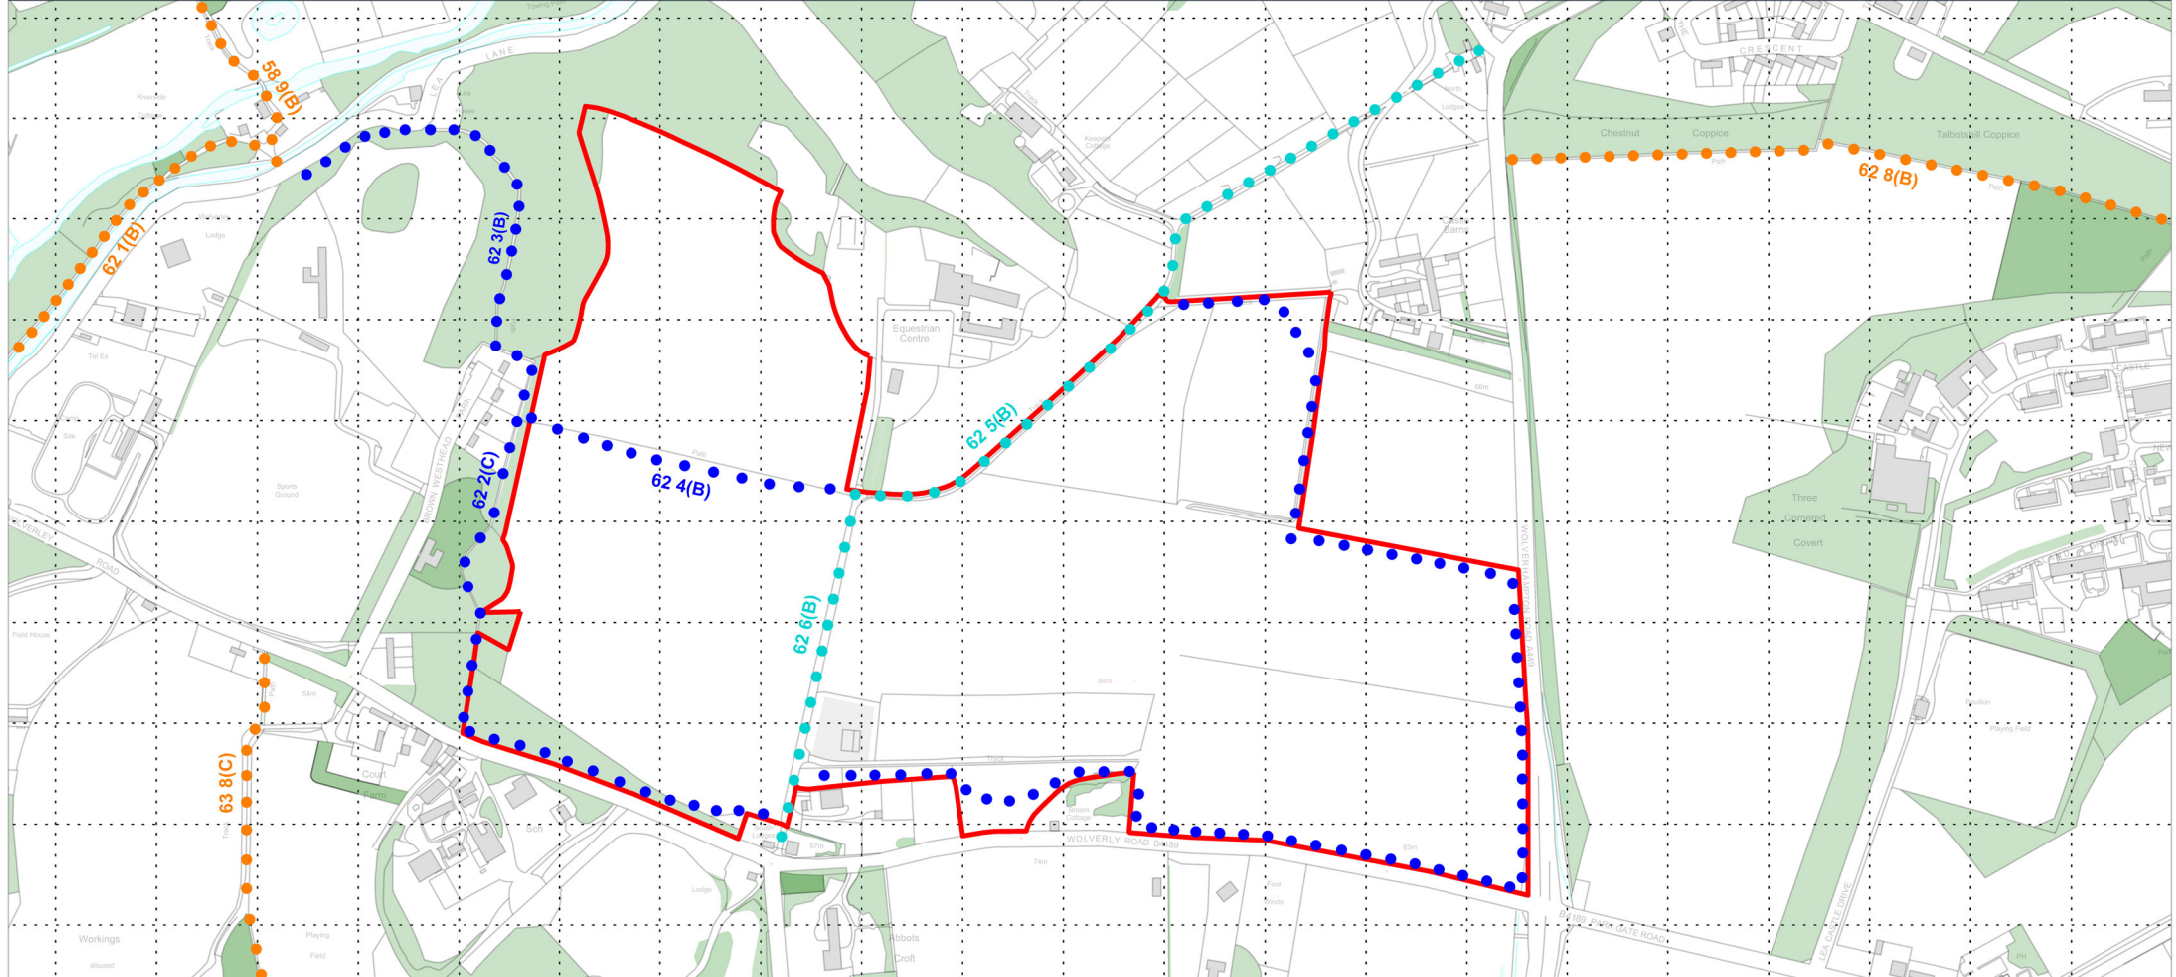

Initial Works ▲ - upgrade of existing Footpaths 62 4(B), 62 3(B) and 62 3(C) to Bridleway standard / for Multi-use access, along with the provision of an additional approx. 2km of public Bridleway / Multi-use access routes within the south and east of the Site

LEGEND

-  Application Boundary
-  Existing Public Footpaths
-  Existing Public Bridleways
-  Proposed Public Bridleways / Multi-use Access



PROJECT:
Lea Castle Farm

TITLE:
Public Rights of Way Proposed


REF NO:
KD.LCF.033

DATE: **September 2020** SCALE: **1:10,000 @ A3**

STATUS:
FINAL



Proposals for New and Upgraded Public Rights of Way - from the date of implementing the associated planning application / permission

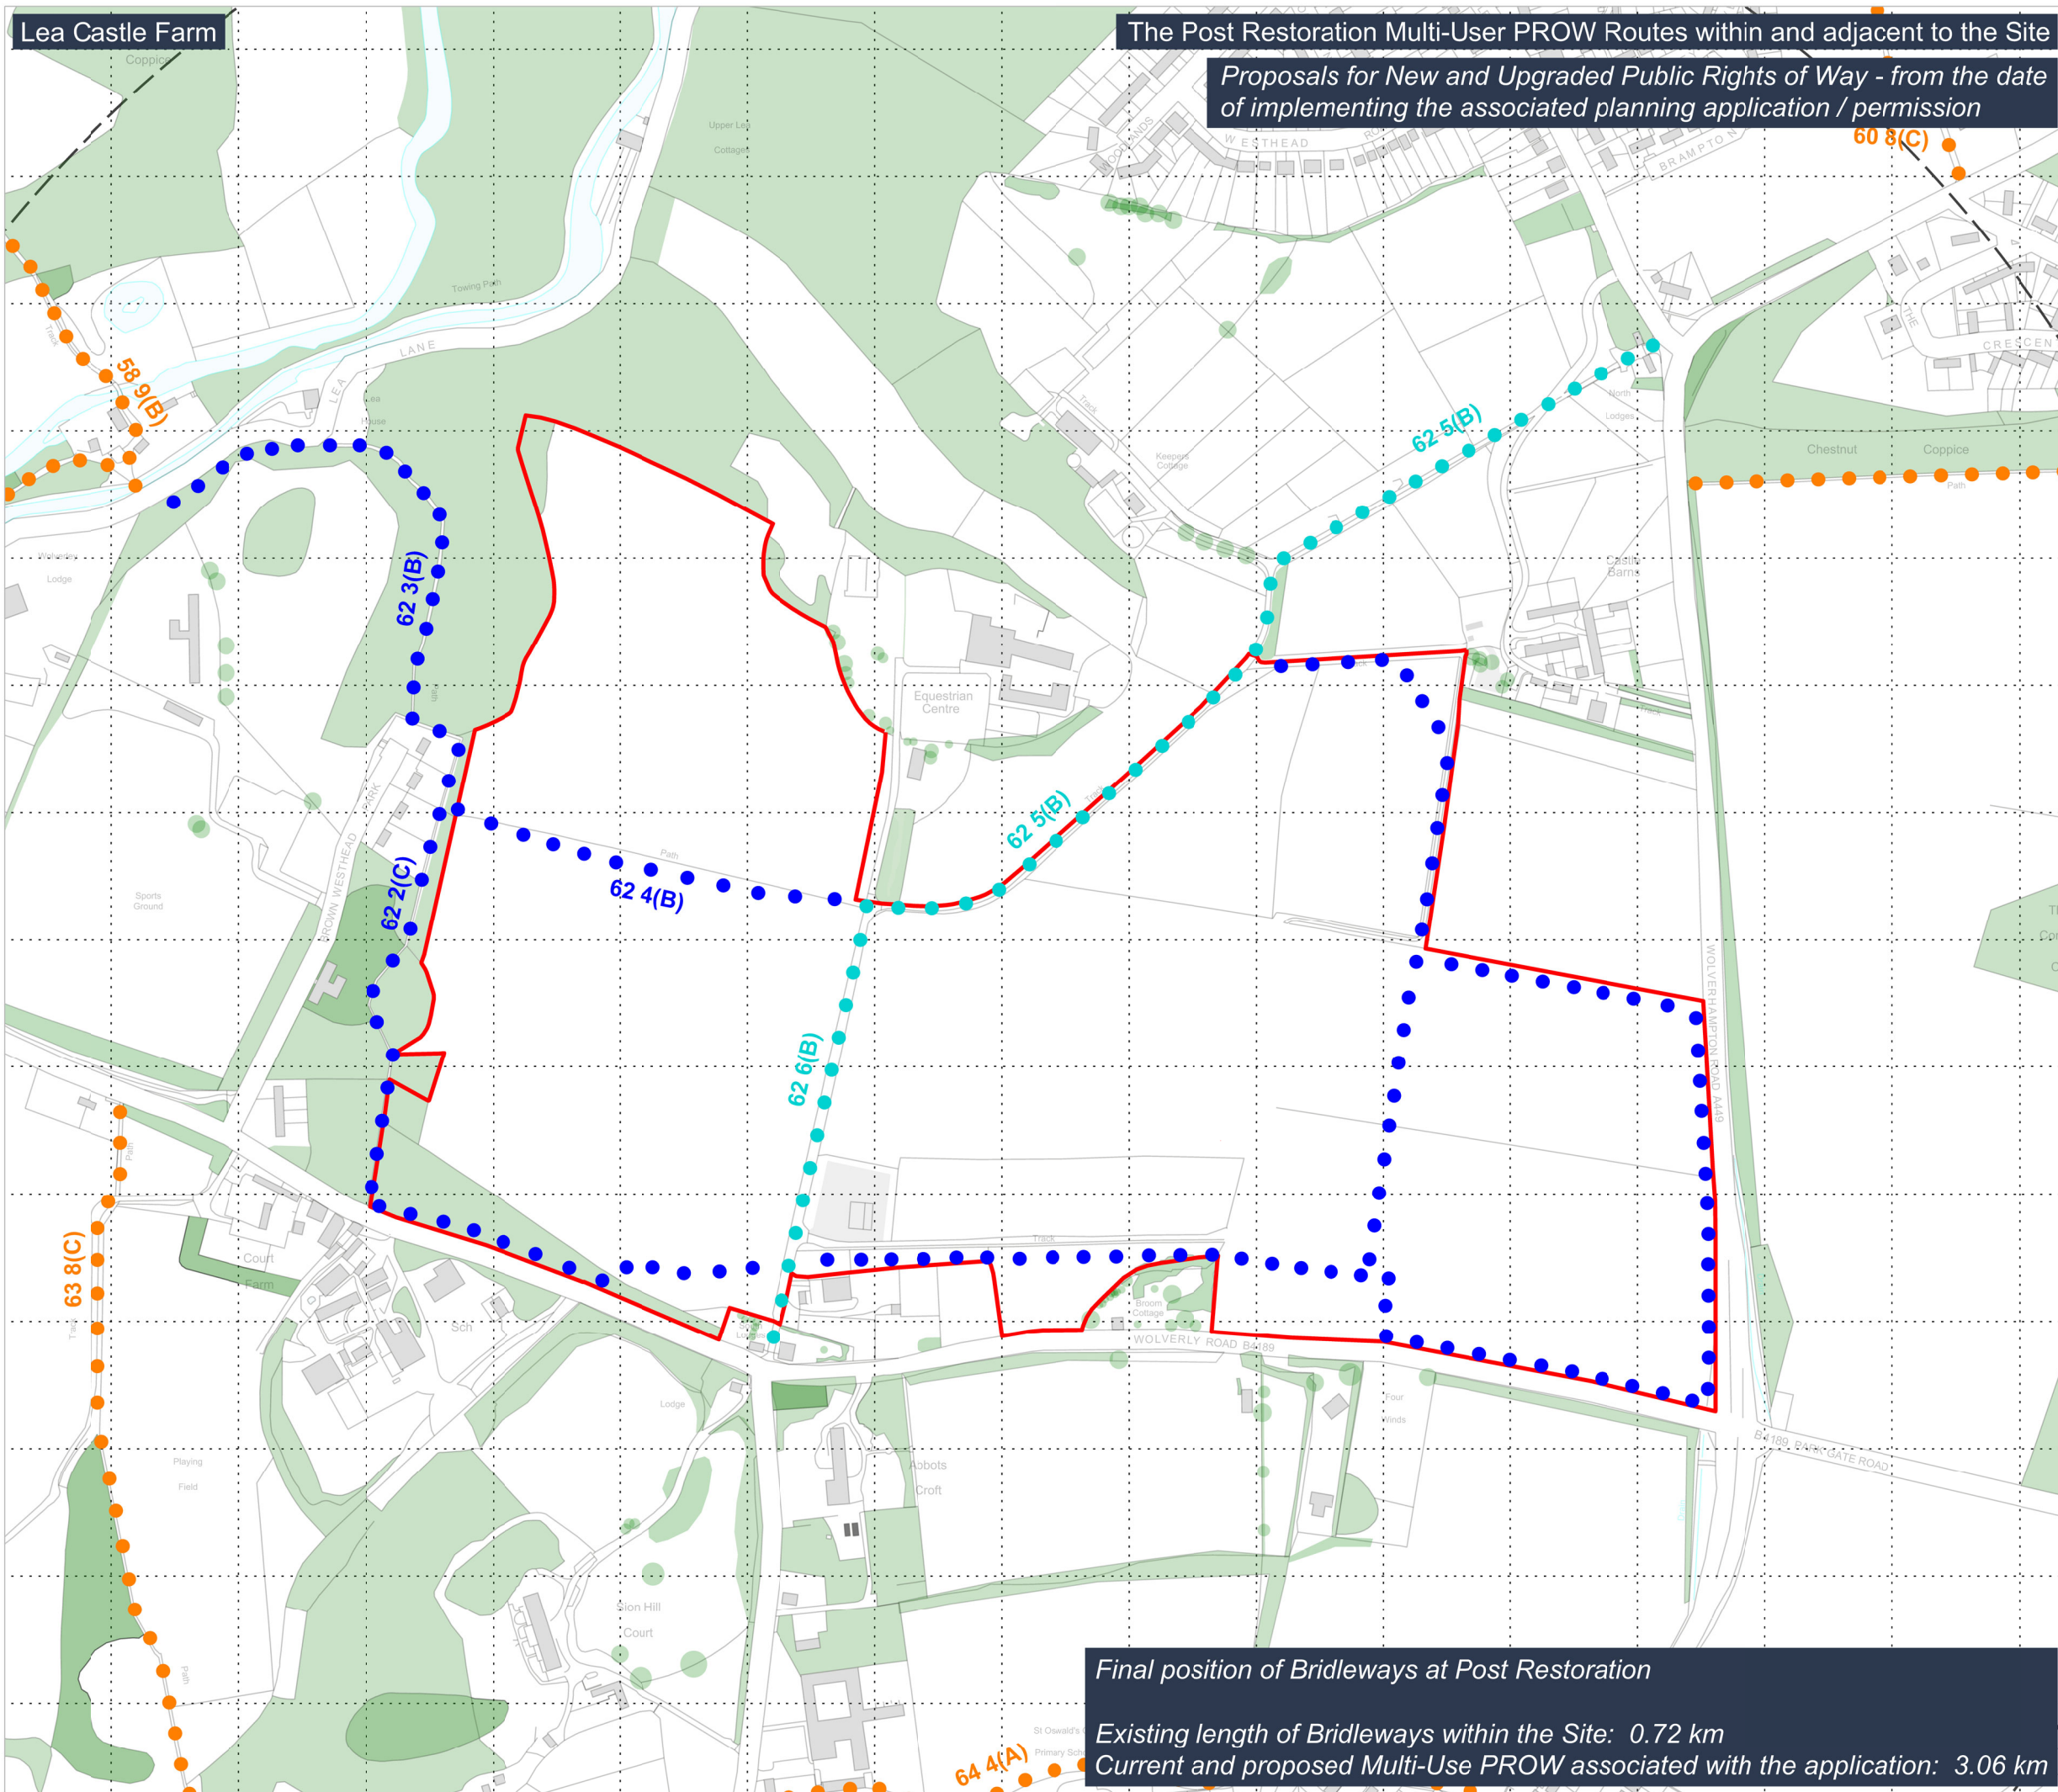

LEGEND

-  Application Boundary
-  Existing Public Footpaths
-  Existing Public Bridleways
-  Proposed Public Bridleways / Multi-use Access

Final position of Bridleways at Post Restoration

Existing length of Bridleways within the Site: 0.72 km
Current and proposed Multi-Use PROW associated with the application: 3.06 km



PROJECT:
Lea Castle Farm

TITLE:
The Post Restoration Multi-User PROW Routes within and adjacent to the Site

REF NO:
KD.LCF.034

DATE: September 2020 SCALE: 1:5,000 @ A3

STATUS:
FINAL



This drawing may not be used without the consent of Kedd Development Limited
Fox Studio, Much Wenlock, Shropshire TF13 6BL
© Crown copyright and database rights [2017] Ordnance Survey 0100031673