
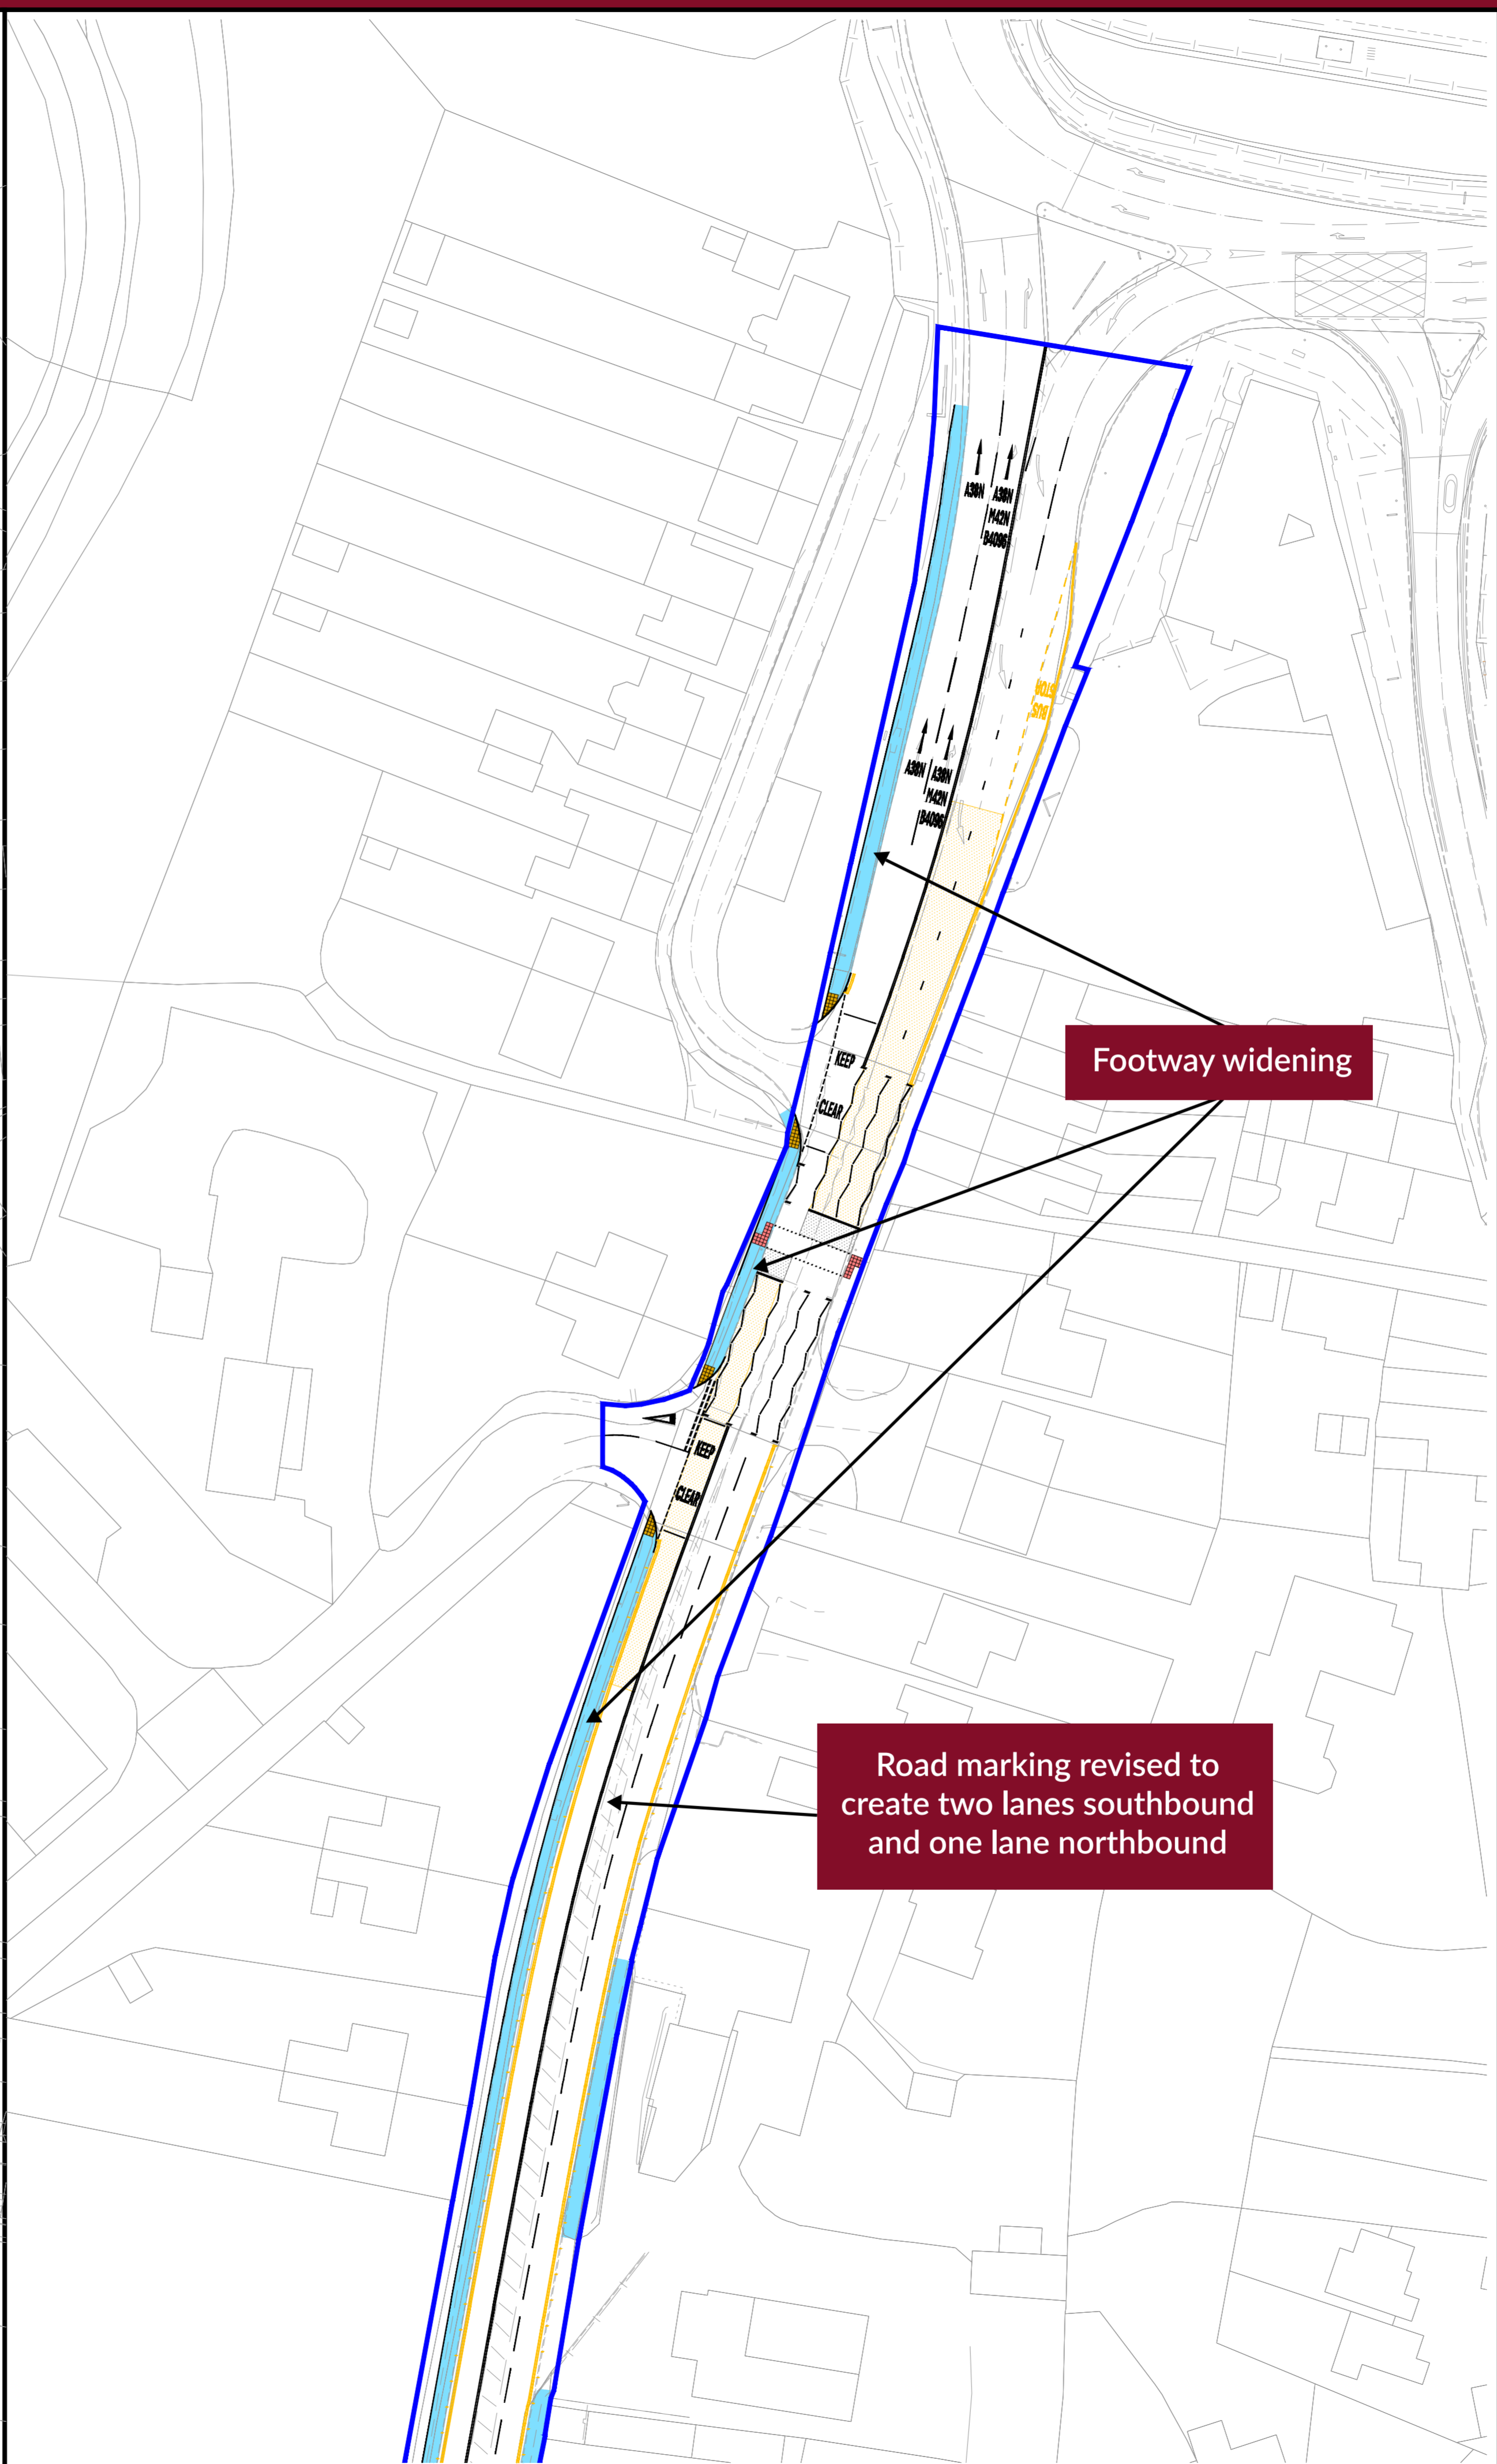


# A38 BREP Maps - Scheme F 02

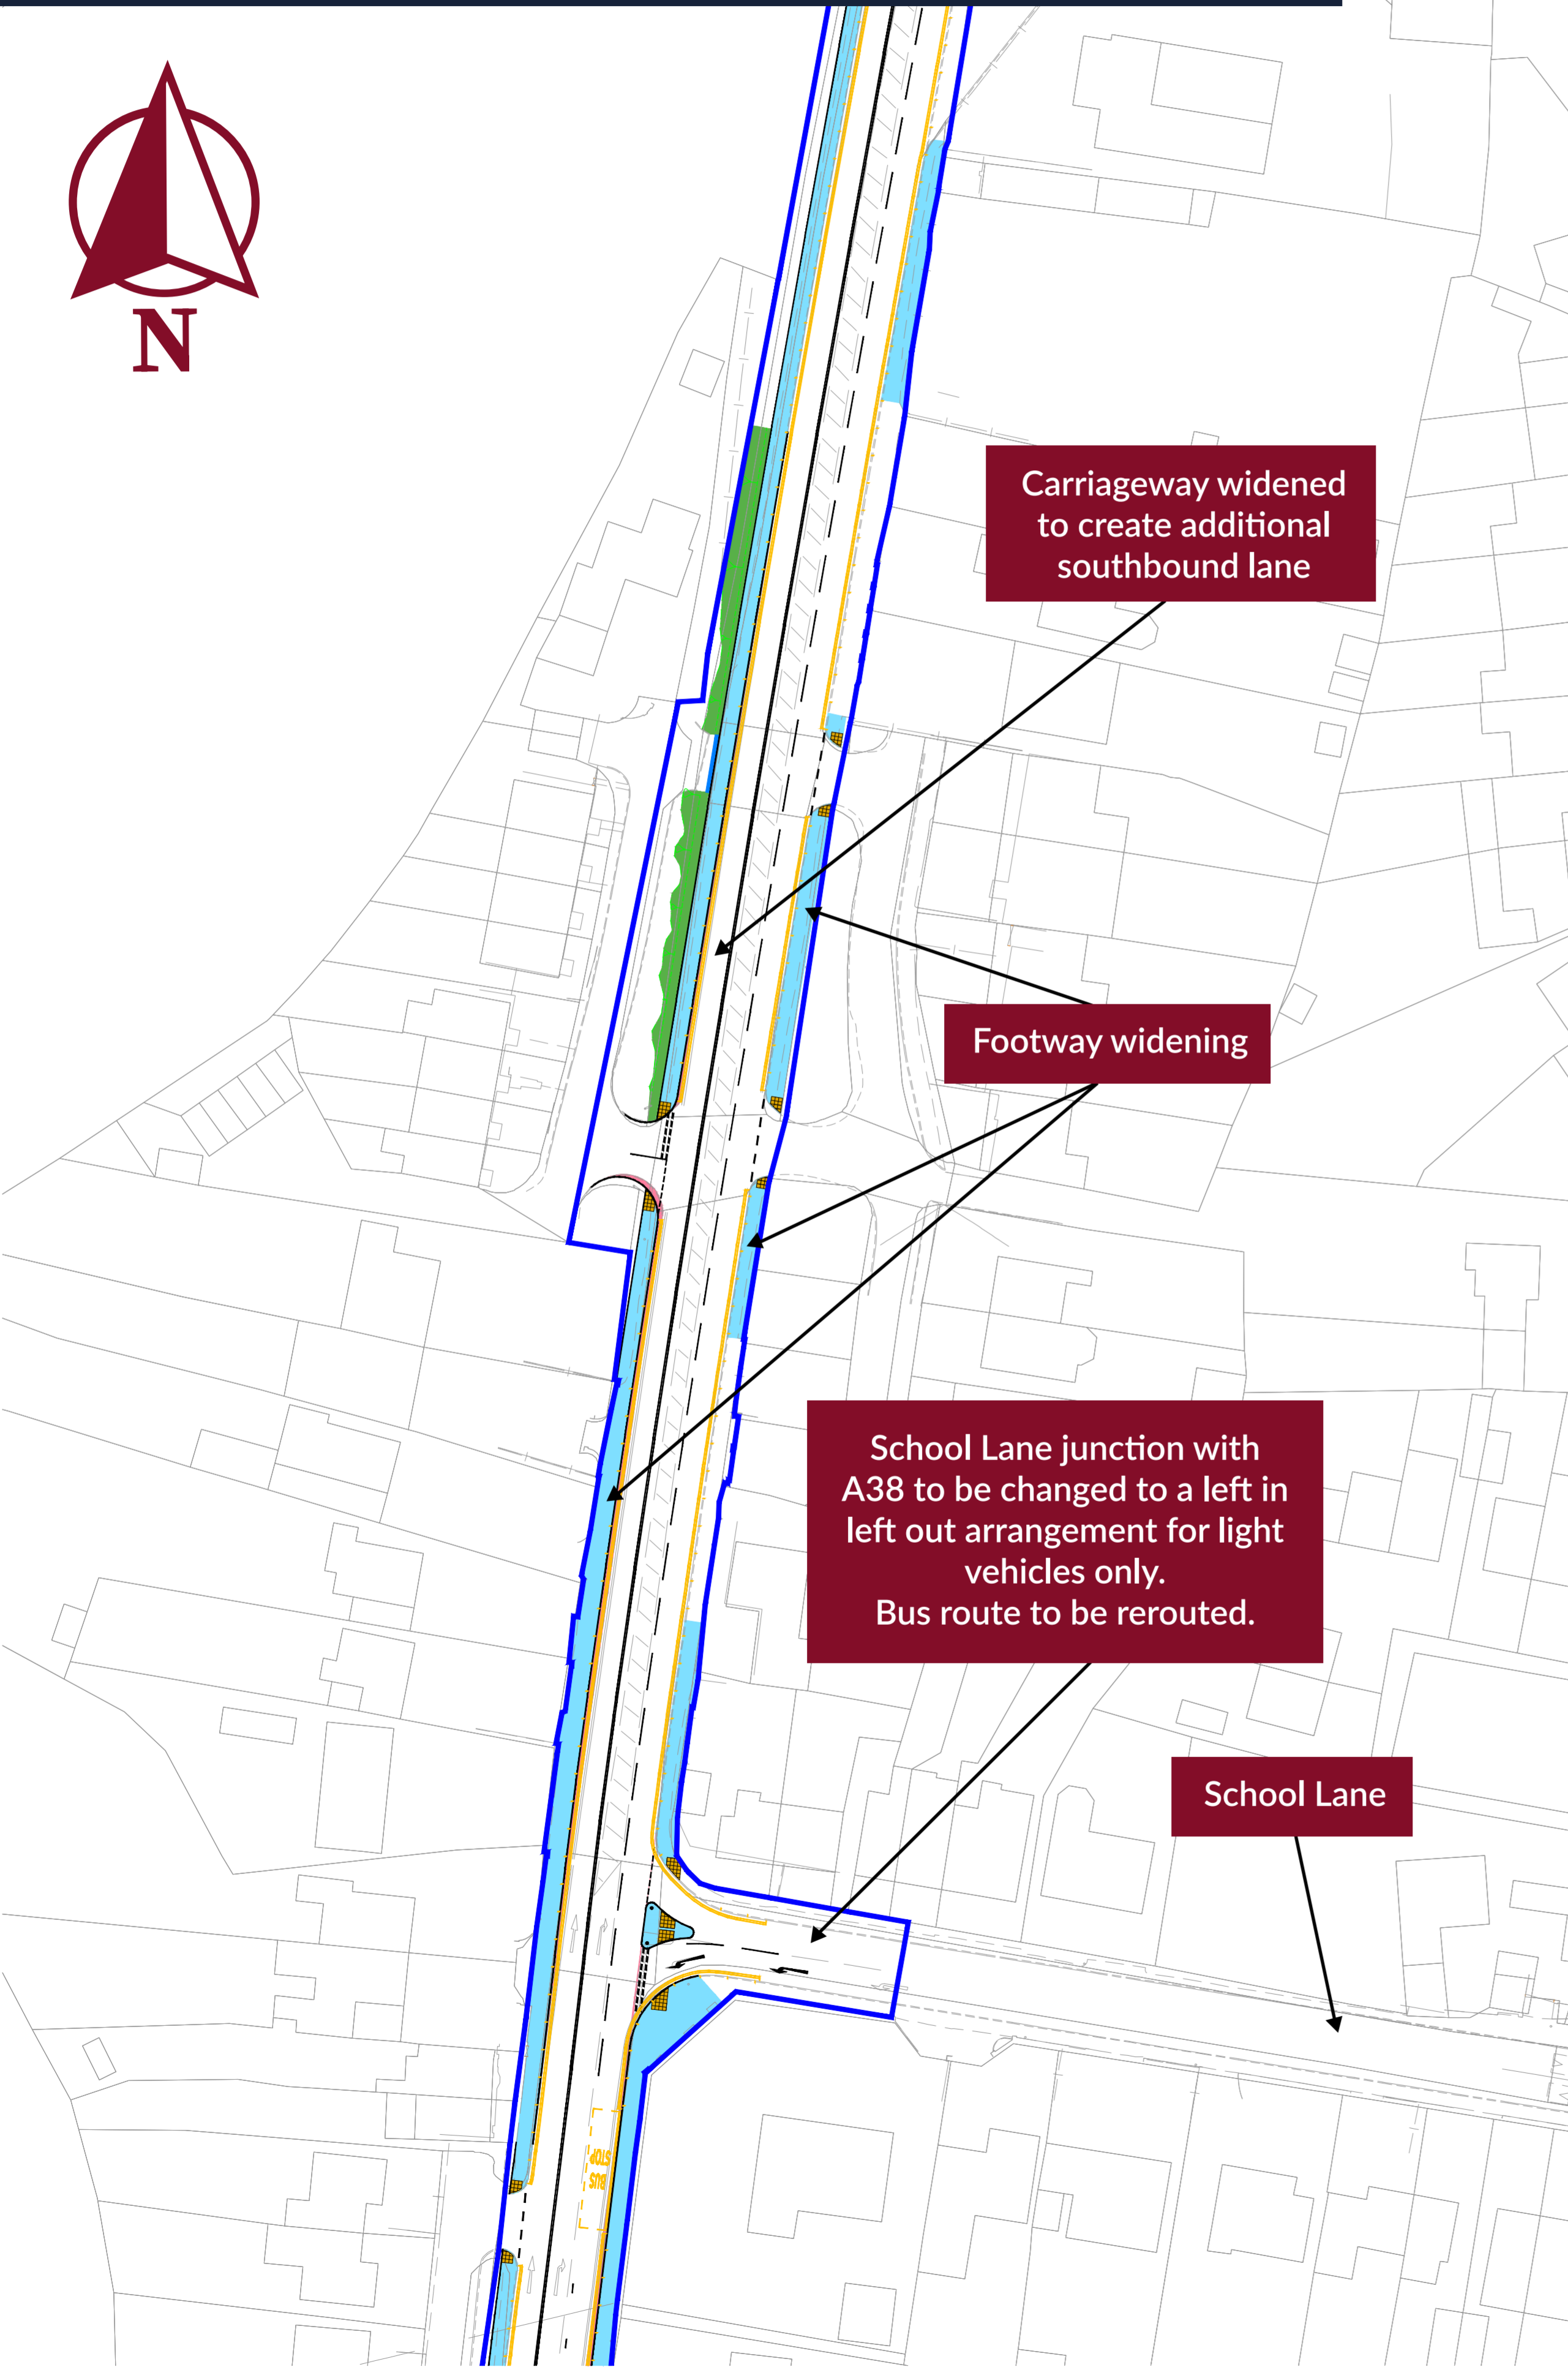

## Legend

- Site Boundary
- Proposed Design
- Area of New Carriageway
- Area of New Footway/Cycleway
- High Friction Surfacing (Buff Colour)
- High Friction Surfacing (Black Colour)
- Tactile Paving (Red Colour)
- Tactile Paving (Buff Colour)
- Verge

**DISCLAIMER:**  
This map is not to scale.  
It is for illustrative purposes only.

Funded by  
UK Government

worcestershire  
county council