
A38

Notes: This plan provides an indication of the vegetation to be removed (red circled areas). The reinstatement of new trees are shown by either a tree symbol on the plan or within dark green hatched areas.

For questions or queries related to Bromsgrove Route Enhancement Programme (BREP), please contact the dedicated email inbox: A38BREP@Worcestershire.gov.uk

A38 BREP - Scheme 6 High Level Landscaping Plan

Correction of the second

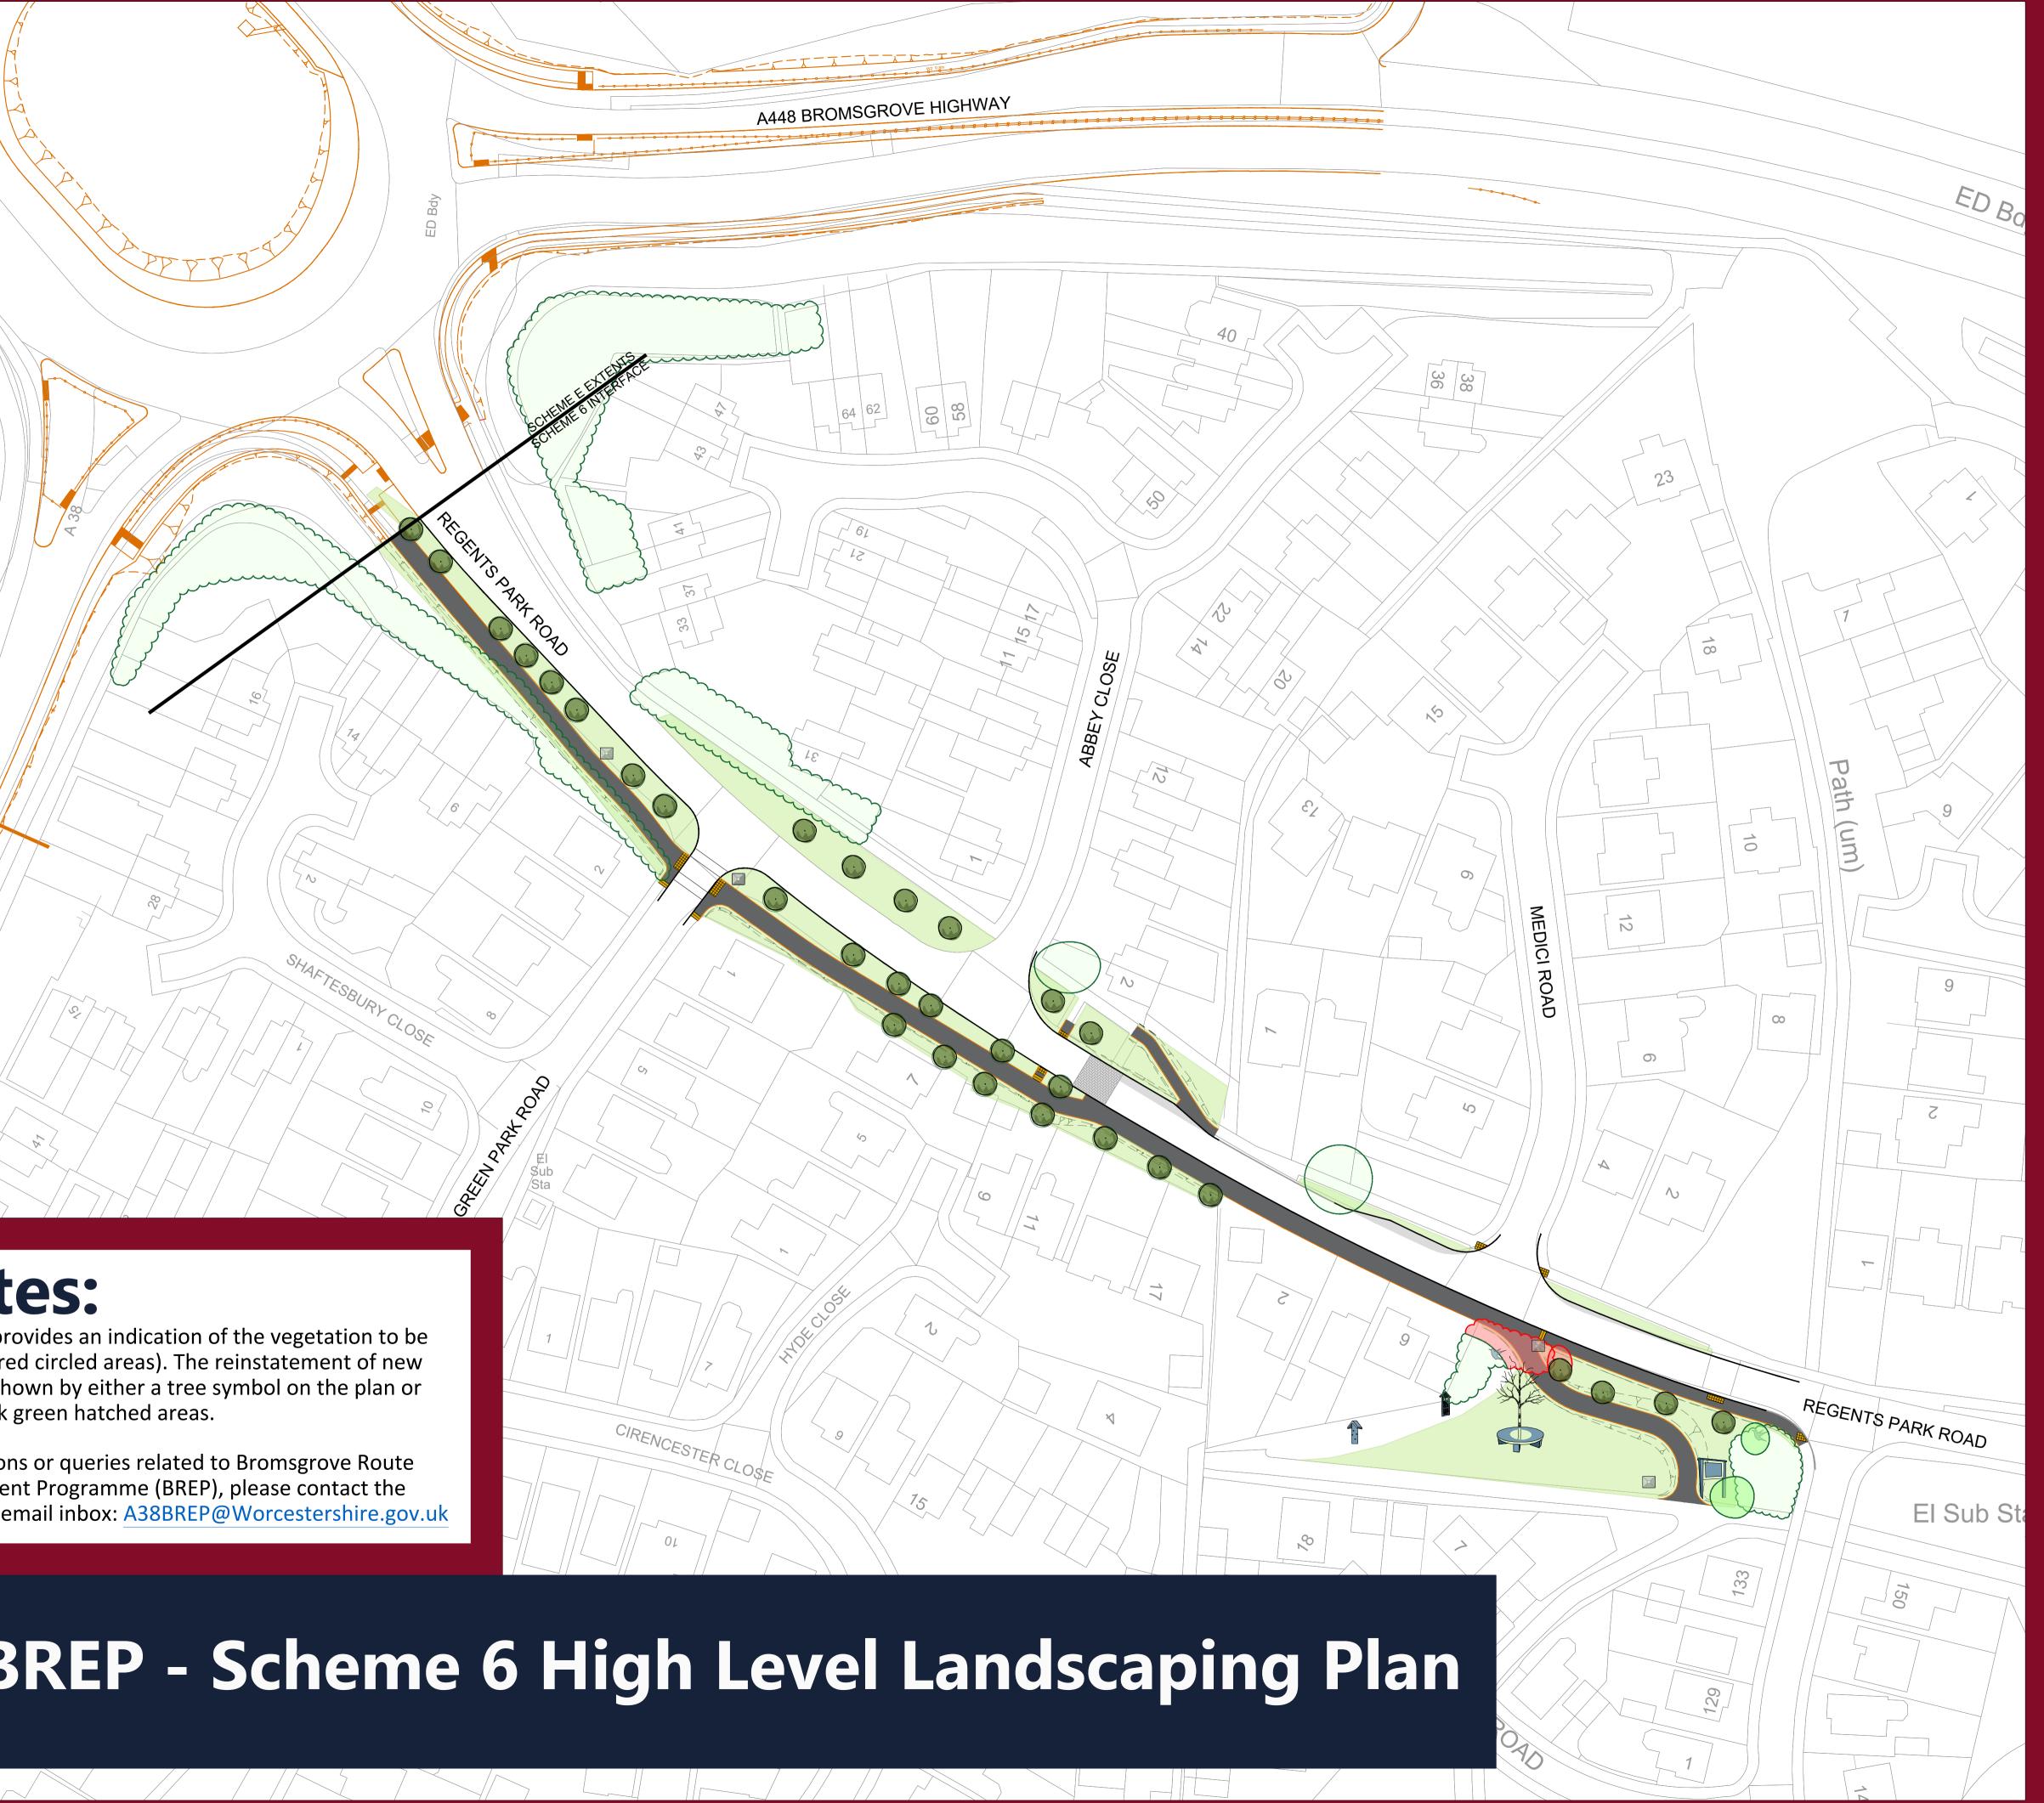

	Le	egend
	\mathcal{P}_{0}	Existing trees to be retained and protected.
	\mathcal{P}_{0}	Existing trees / vegetation to be removed
30		Area of new footway
		Area of new carriageway
		Specimen trees Function: To reinstate, enhance and compliment existing tree planting on site.
		Grassland - Road verge wildflower grass seed mix Function: If not a safety issue allow grass to grow longer to increase biodiversity.
	\square	Feature Bollard
		Circular Timber Tree Seat - Provisional Location
		Interpretation Board
	K	Bird Box - Schwegler Nest Box 2M
		Bug Hotel - Ladybirds, lacewings and solitary bees
		Ladybird Lodge - To be constructed by ecologist.

DISCLAIMER: This map is not to scale. It is for illustrative purposes only.



Funded by UK Government

