
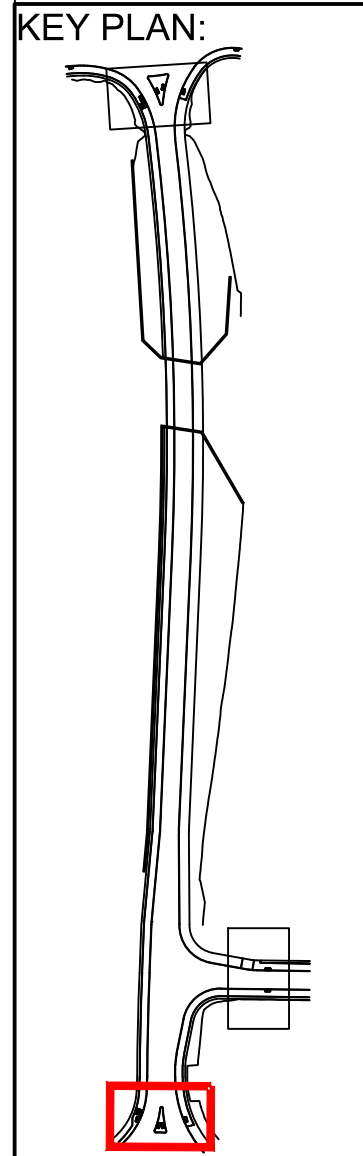


10 cm - Caution as distortion can occur.

10cm - Caution as distortion can occur.

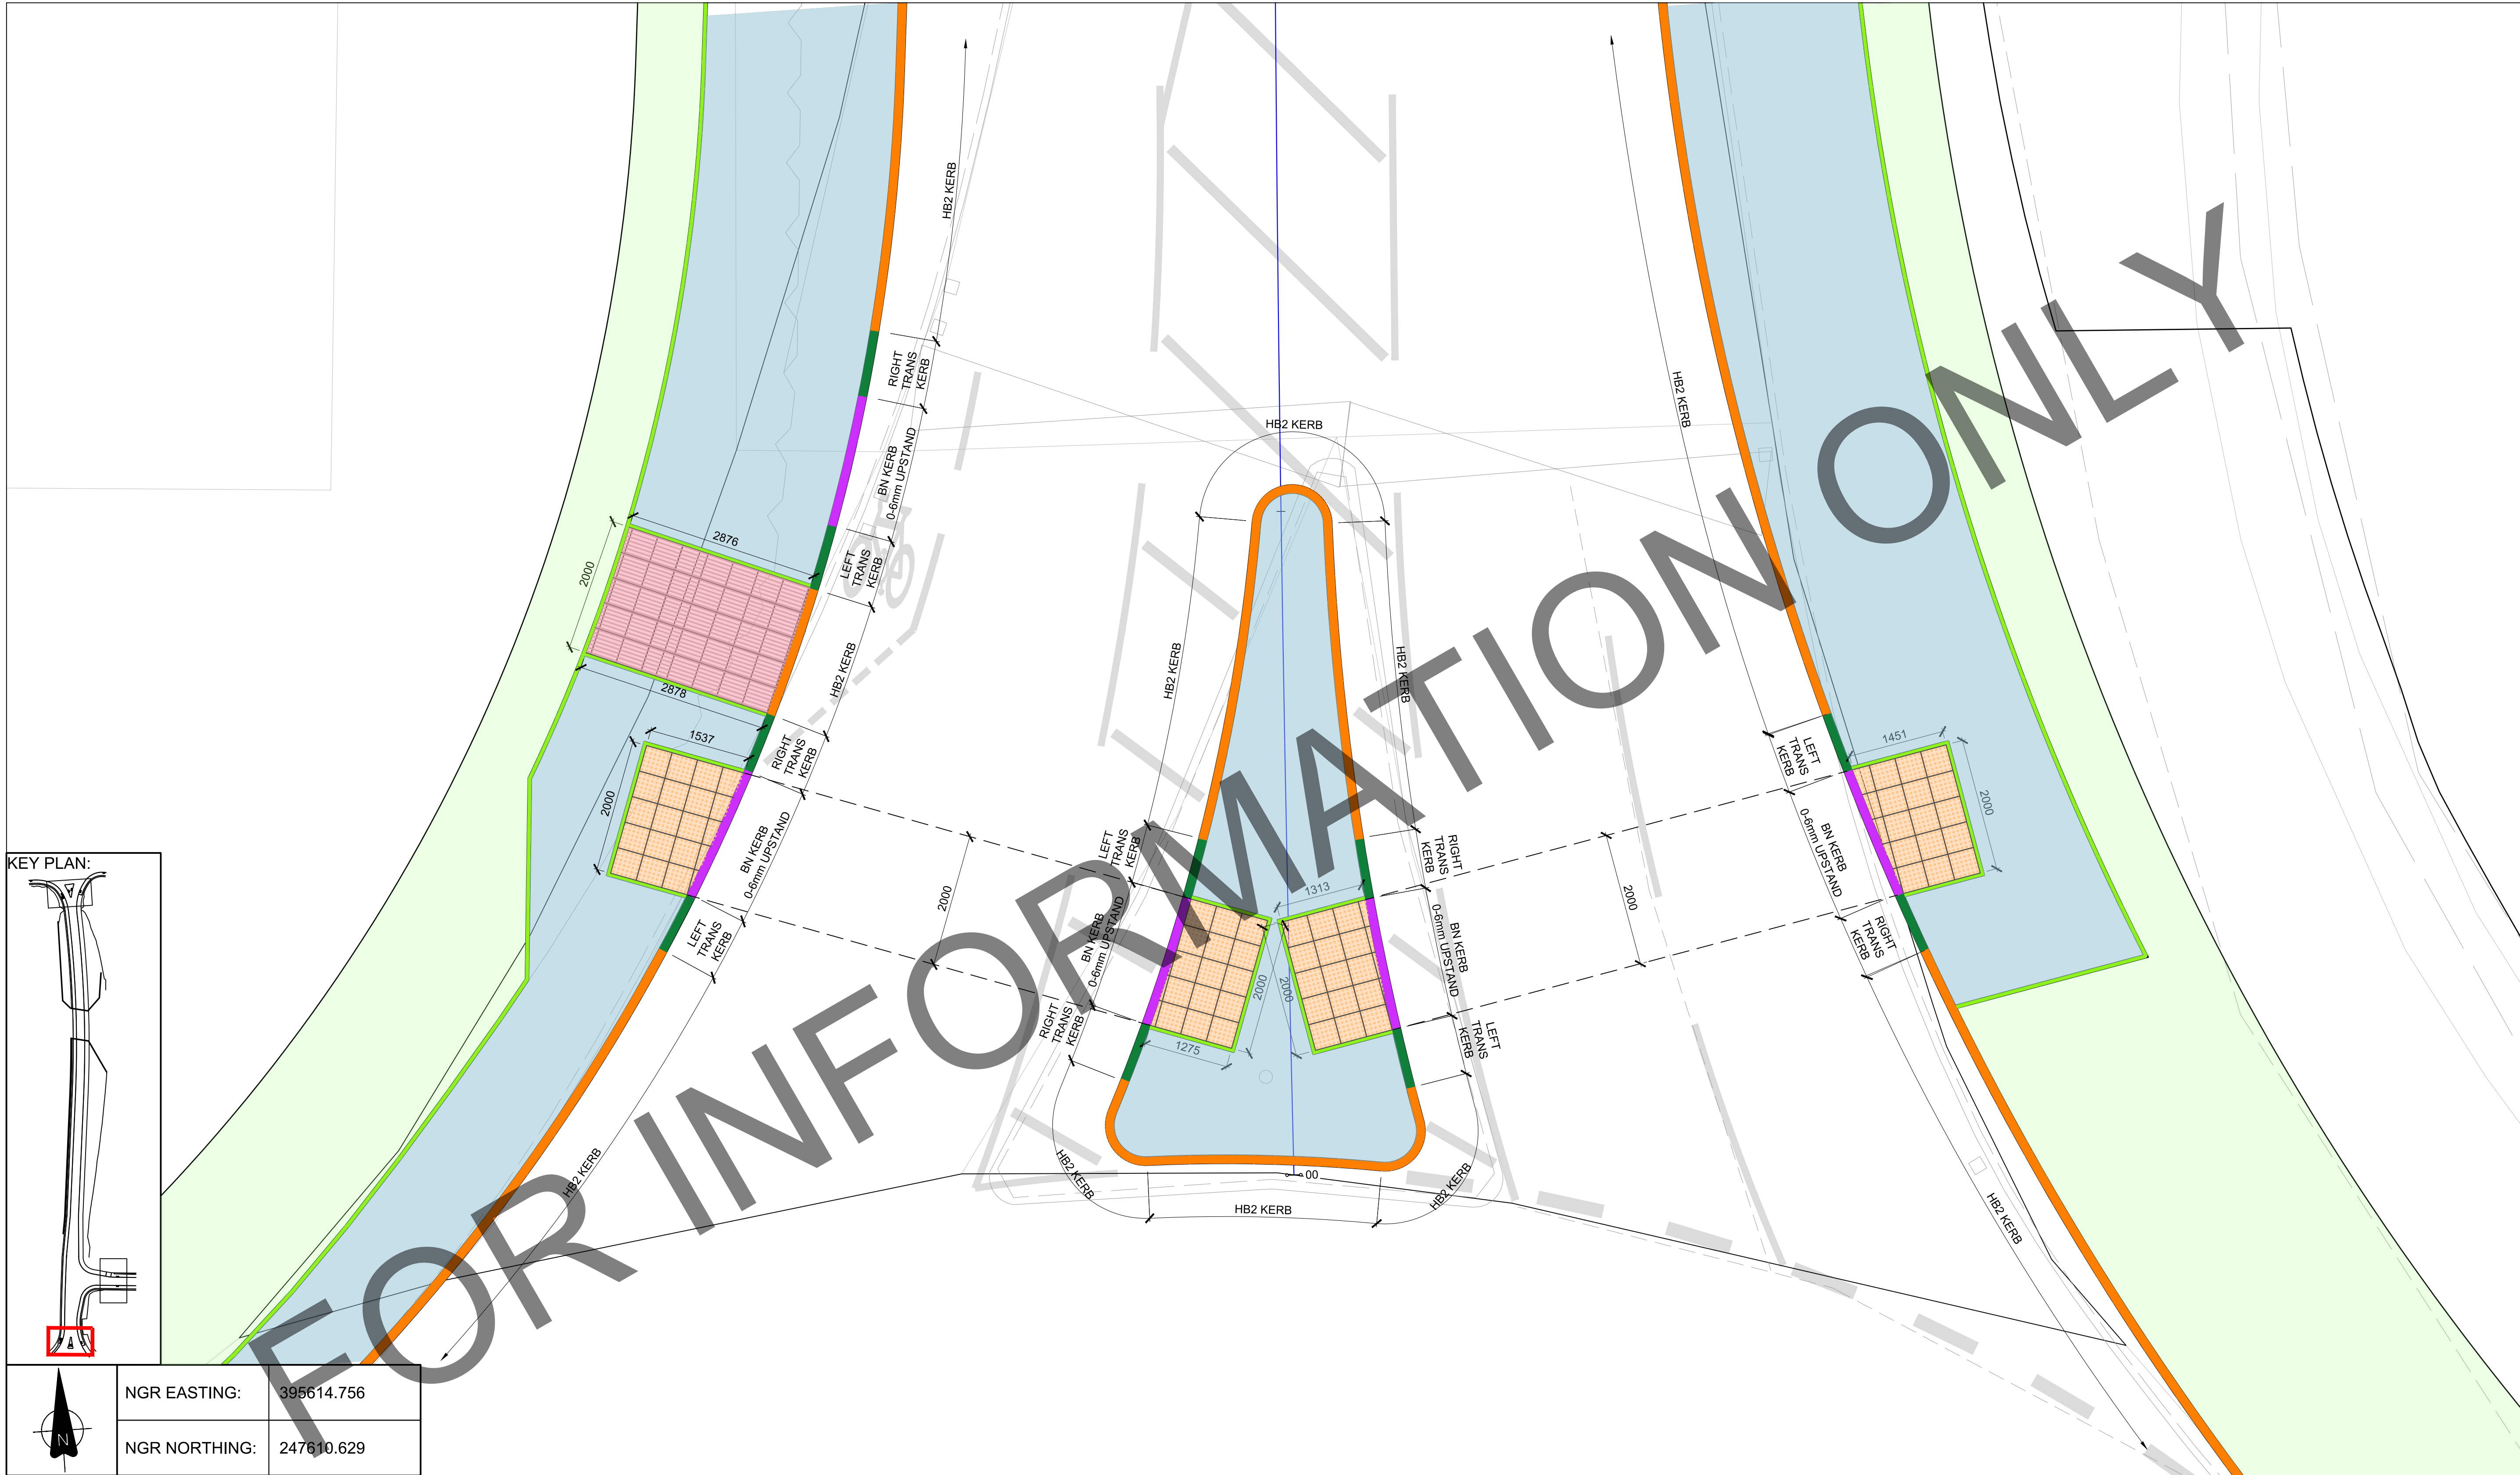

NGR EASTING:	395614.756
NGR NORTHING:	247610.629

DRAWING NOTES:

- FOR FOOTPATH AND KERBING CONSTRUCTION DETAILS REFER TO DRAWINGS 2188-BUR-HKF-XX-DR-C-0053 & 2188-BUR-HKF-XX-DR-C-0054

LEGEND:

	FOOTWAY CONSTRUCTION		STANDARD HB2 KERB
	TACTILE PAVING CONSTRUCTION		EF EDGING KERB
	CORDUROY PAVING CONSTRUCTION		BULL NOSE KERB
	VEHICLE CROSSING CONSTRUCTION		TRANSITION KERB
	VERGE CONSTRUCTION		



Project:	PERSHORE NORTHERN LINK ROAD
Drawing Title:	SERIES 1100 - KERBS, FOOTWAYS & PAVED AREAS STANDARD DETAILS SH 1

REV.	DESCRIPTION	DATE	DRW.	CHK.
1	ISSUED FOR APPROVAL	18/12/19	TP	RJ
2	ORIGINAL ISSUE	18/12/19	TP	RJ