


10cm - Caution as distortion can occur.


LINING SCHEDULE

| | | | | | |
|------------|------------|-----------------|--------------------|--------------------|----------|
| W = WHITE | L = LINE | TSRGD 2016 REF. | LINE WIDTH (mm) | LINE (mm) | GAP (mm) |
| Y = YELLOW | | | | HATCH CENTRES (mm) | |
| R = RED | | | | CONT = CONTINUOUS | |
| W = WHITE | S = SYMBOL | | SYMBOL HEIGHT (mm) | VARIANT | |
| Y = YELLOW | | | | | |
| W = WHITE | T = TEXT | | TEXT HEIGHT (mm) | TEXT CONTENT | |
| Y = YELLOW | | | | | |

- WS | 1039 | 8000 | AHEAD RIGHT
- WL | 1040 | 150 | 3000
- WL | 1004 | 100 | 4000,2000
- WS | 1059 | 1000 | LEFT
- WS | 1057 | 750 | LEFT FACING
- WL | 1009A | 600 | 300
- WL | 1004 | 100 | 4000,2000
- WS | 1038 | 4000 | RIGHT
- WS | 1038 | 4000 | AHEAD
- WS | 1038 | 4000 | RIGHT
- WS | 1038 | 4000 | AHEAD
- WL | 1004 | 100 | 4000,2000
- WL | 1040 | 150 | 3000
- WL | 1004 | 100 | 4000,2000
- WT | 1024 | 1600 | SLOW

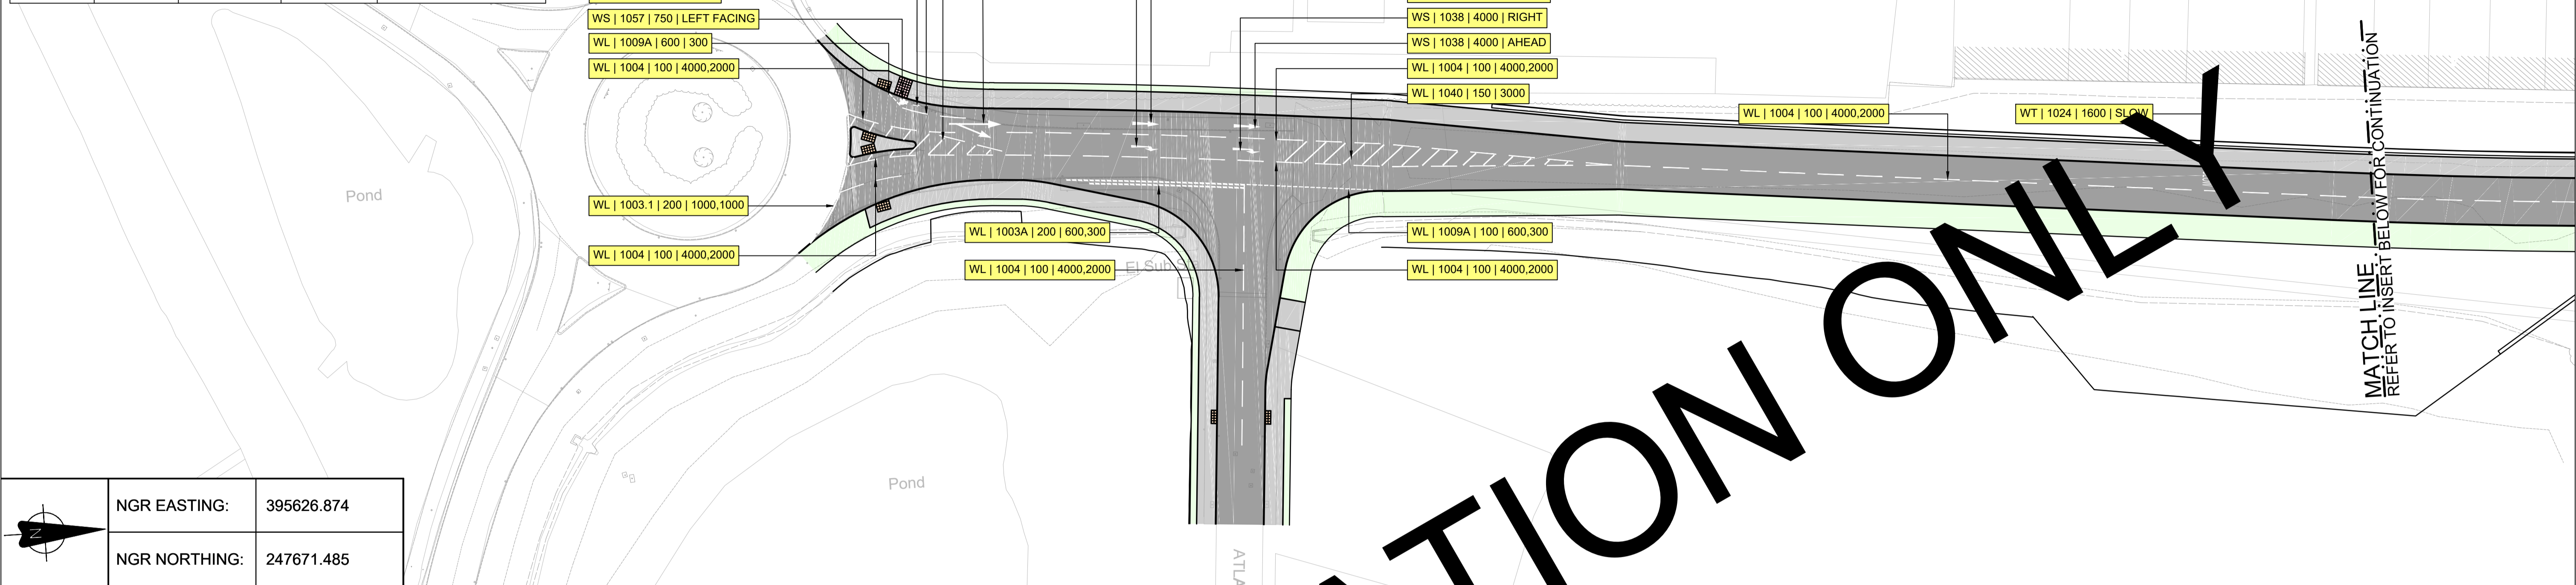

| | |
|---------------|------------|
| NGR EASTING: | 395626.874 |
| NGR NORTHING: | 247671.485 |

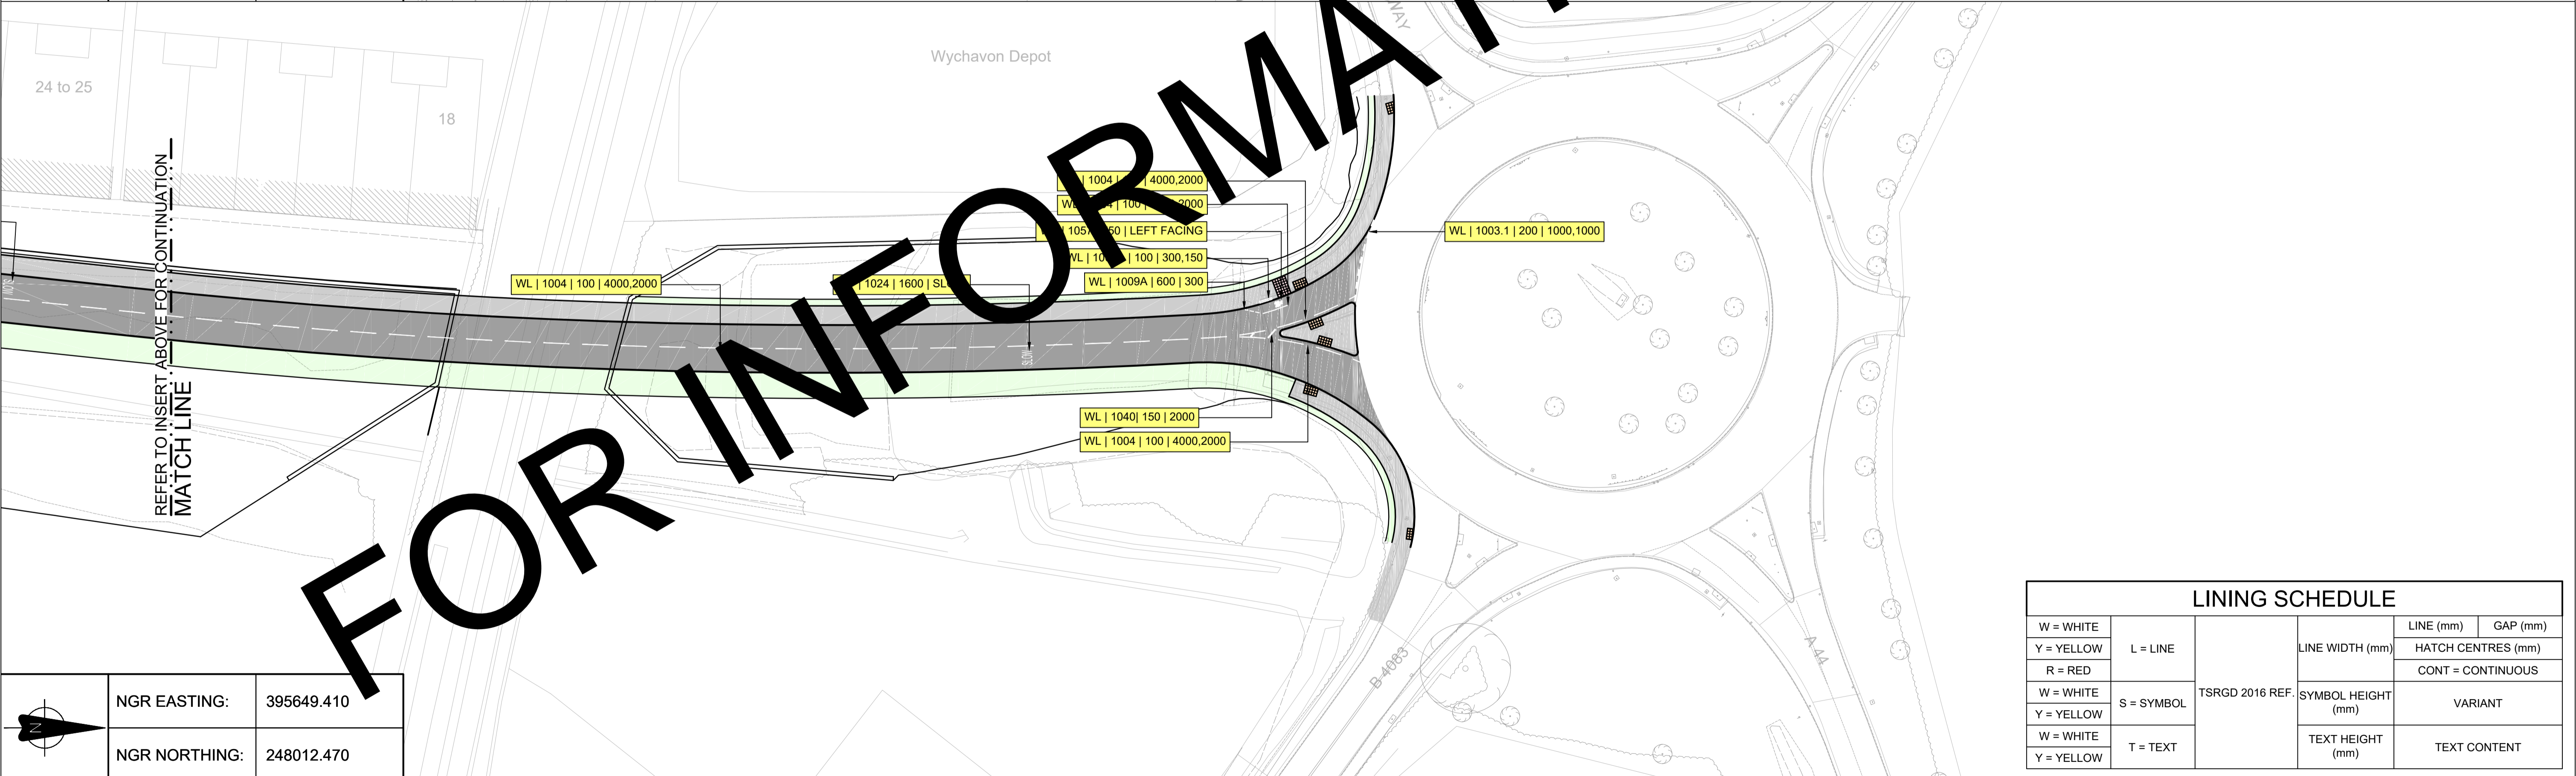

| | |
|---------------|------------|
| NGR EASTING: | 395649.410 |
| NGR NORTHING: | 248012.470 |

LINING SCHEDULE

| | | | | | |
|------------|------------|-----------------|--------------------|--------------------|----------|
| W = WHITE | L = LINE | TSRGD 2016 REF. | LINE WIDTH (mm) | LINE (mm) | GAP (mm) |
| Y = YELLOW | | | | HATCH CENTRES (mm) | |
| R = RED | | | | CONT = CONTINUOUS | |
| W = WHITE | S = SYMBOL | | SYMBOL HEIGHT (mm) | VARIANT | |
| Y = YELLOW | | | | | |
| W = WHITE | T = TEXT | | TEXT HEIGHT (mm) | TEXT CONTENT | |
| Y = YELLOW | | | | | |

| REV | DESCRIPTION | DATE | DRW | CHK |
|---------|--------------------------|----------|-----|-----|
| S4.P4.0 | ISSUED FOLLOWING COMMENT | 10/05/21 | TP | TD |
| S4.P3.0 | ISSUED FOLLOWING COMMENT | 04/03/21 | TP | TD |
| S4.P2.0 | ISSUED FOR APPROVAL | 18/07/19 | TP | RJ |
| S4.P1.0 | ORIGINAL ISSUE | 09/10/19 | TP | RJ |

Designers:
Burroughs
 4 Raibor Court, 258 Cowley Rd East, Cardiff, CF5 1QZ
 Tel: 030 2060 7488 | www.burroughs.co.uk

COWI

Client:
worcestershire county council

GRIFFITHS
 civil engineering and construction

Project:
PERSHORE NORTHERN LINK ROAD

Drawing Title:
SERIES 1200 - WHITE LINING GENERAL ARRANGEMENT

Project No.: 4218800
 Scale: 1:500
 Original Paper Size: A1

Drawing Number: 2188 -BUR-HMK- XX - DR - C - 0001

Status: S4 - FOR CONSTRUCTION APPROVAL
 Revision: P4.0 - ISSUED FOLLOWING COMMENTS

Use figured measurements only! DO NOT SCALE FROM DRAWING. Verify all dimensions prior to construction. Immediately report any discrepancies to Engineer and if in doubt ASK. This drawing should be read in conjunction with all other associated project information

10 cm - Caution as distortion can occur.

ALL CIVIL DIMENSIONS ARE IN METRES - ALL STRUCTURAL DIMENSIONS ARE IN MILLIMETRES - ALL LEVELS ARE IN METRES.

FOR INFORMATION ONLY

MATCH LINE REFER TO INSERT BELOW FOR CONTINUATION

REFER TO INSERT ABOVE FOR CONTINUATION MATCH LINE