


A38 BREP Maps - Scheme E 01

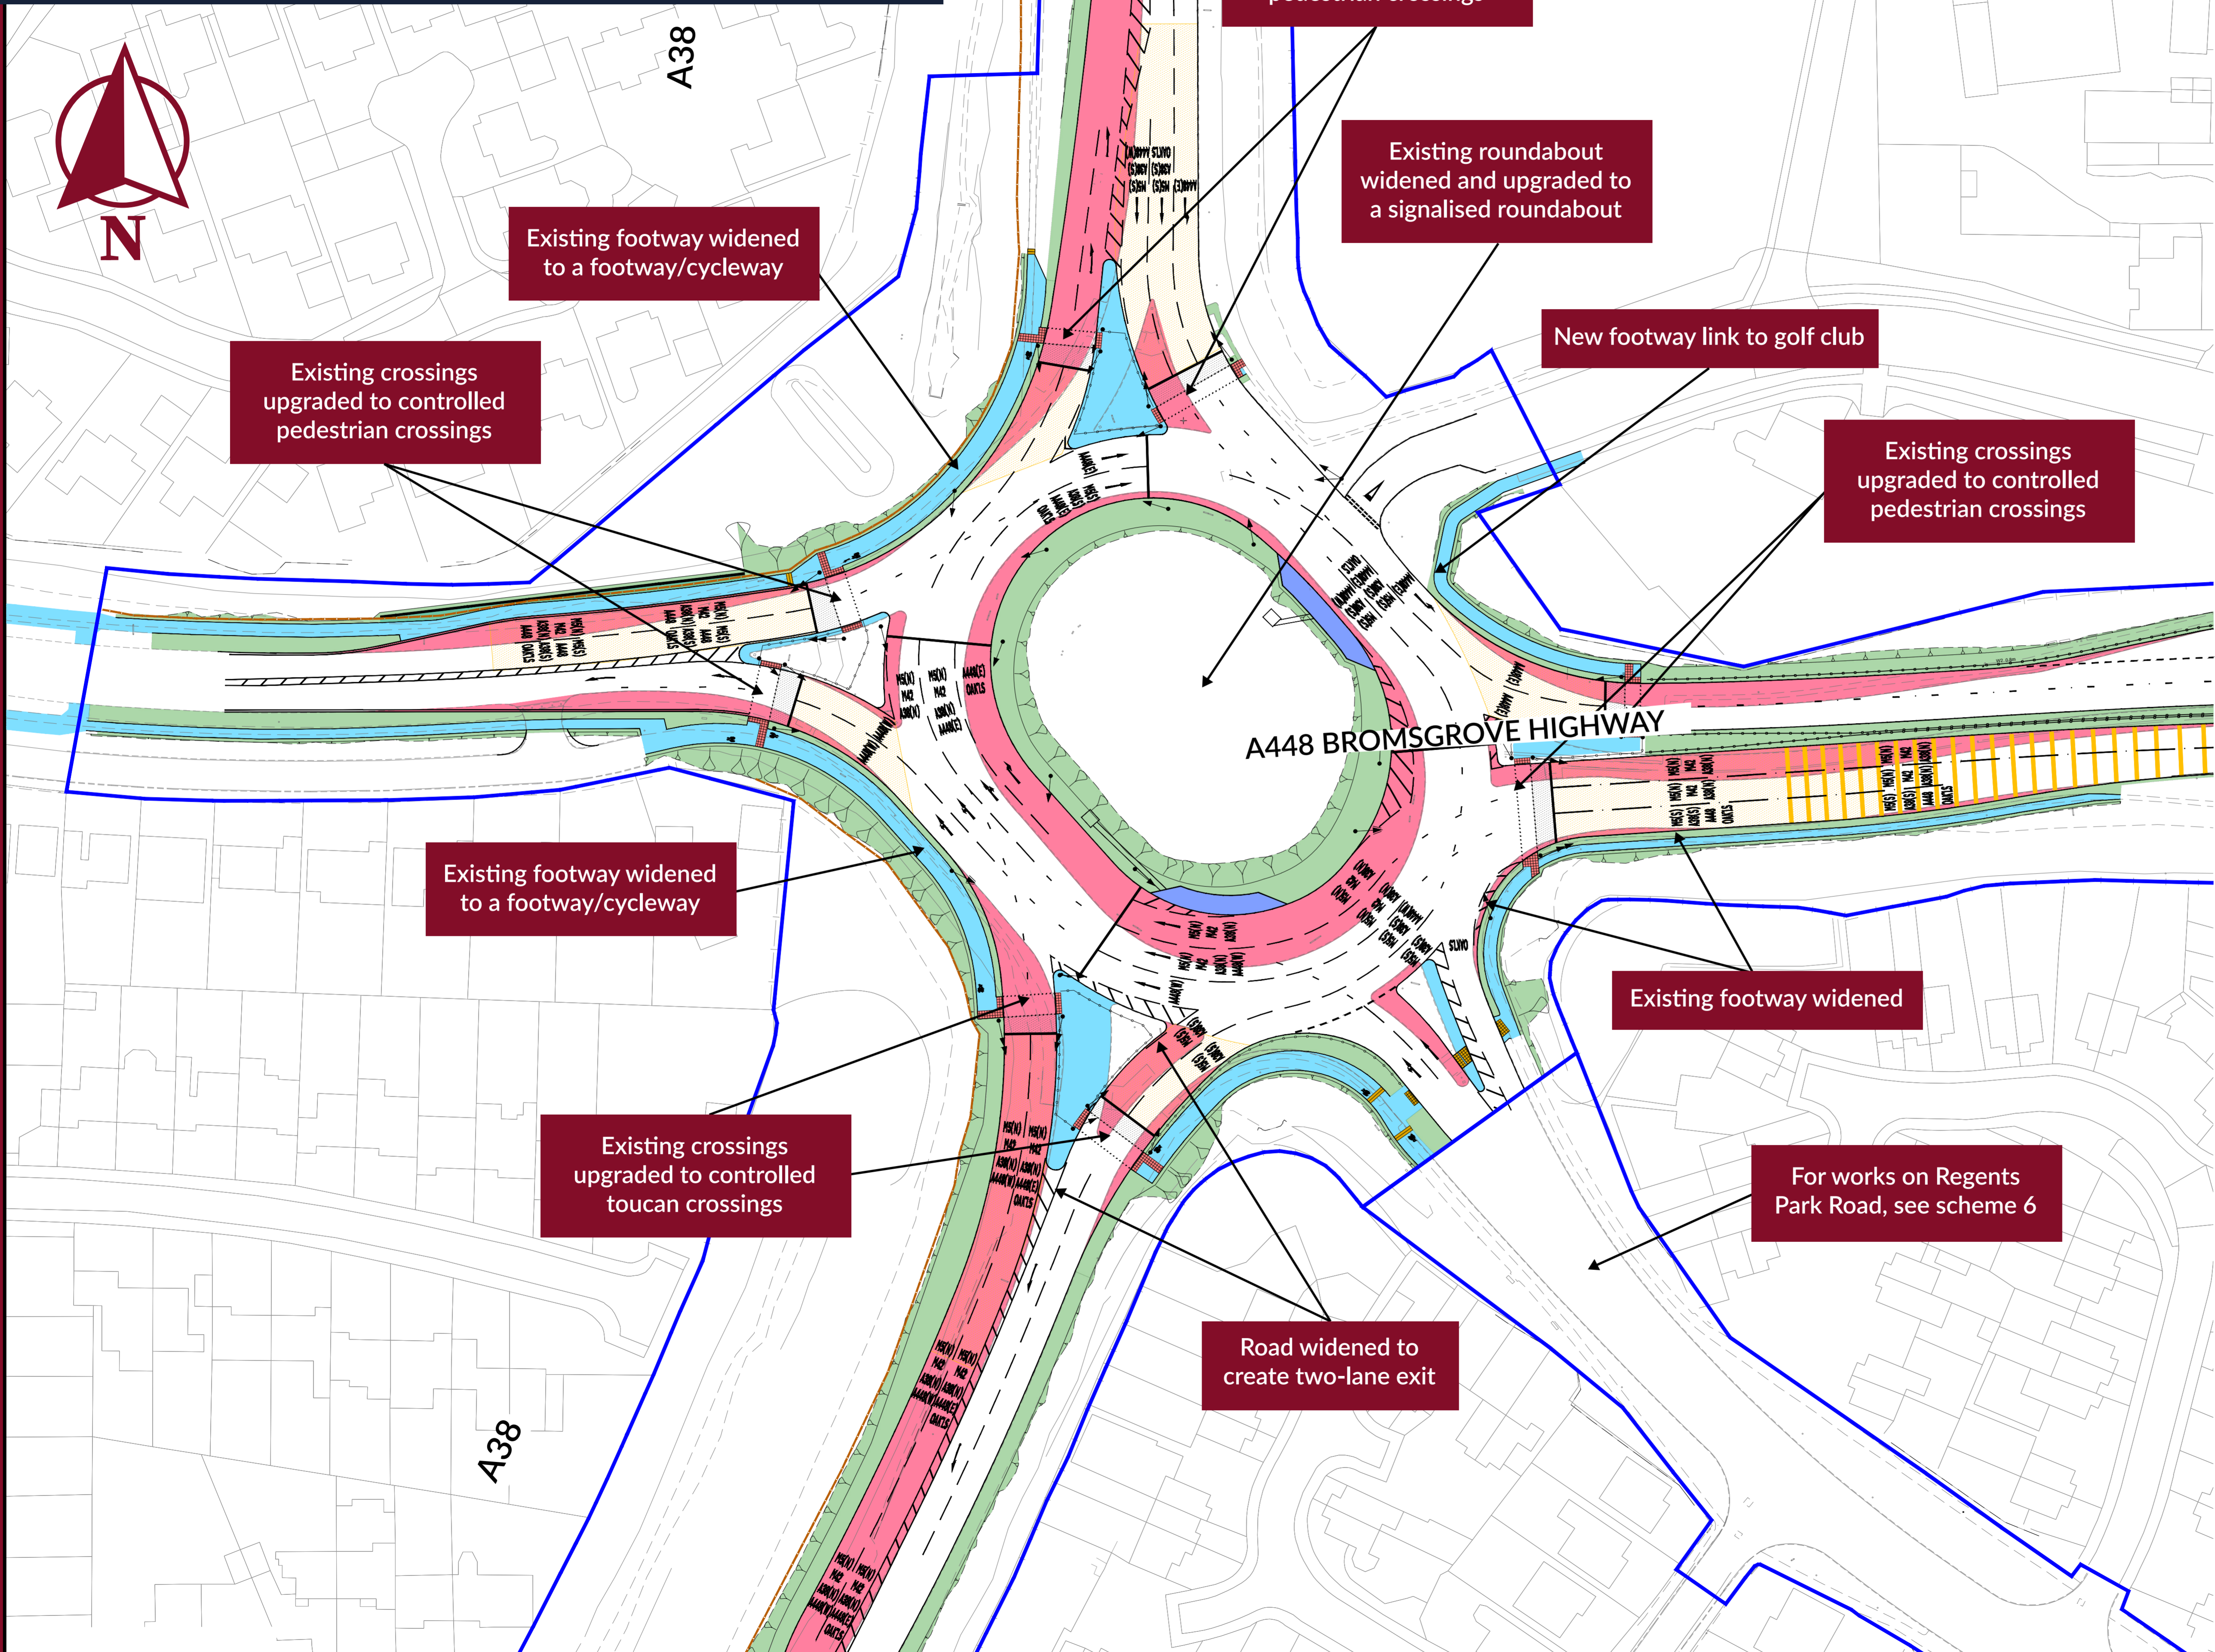

Existing crossings upgraded to controlled pedestrian crossings

Existing roundabout widened and upgraded to a signalised roundabout

New footway link to golf club

Existing crossings upgraded to controlled pedestrian crossings

Existing crossings upgraded to controlled pedestrian crossings

Existing footway widened to a footway/cycleway

Existing footway widened to a footway/cycleway

Existing crossings upgraded to controlled toucan crossings

Road widened to create two-lane exit

Existing footway widened

For works on Regents Park Road, see scheme 6

Legend

-  Site Boundary
-  Proposed Design
-  Proposed noise fence
-  Pedestrian Guard Railing
-  Area of New Carriageway
-  Area of New Footway/Cycleway
-  High Friction Surfacing (Buff Colour)
-  High Friction Surfacing (Black Colour)
-  Tactile Paving (Red Colour)
-  Tactile Paving (Buff Colour)
-  Verge
-  Proposed Earthworks
-  Tactile Warning Strips
-  Proposed Traffic Signals

DISCLAIMER:
This map is not to scale.
It is for illustrative purposes only.

 **Funded by UK Government**

 **worcestershire county council**