


A38 BREP Maps - Scheme E 02

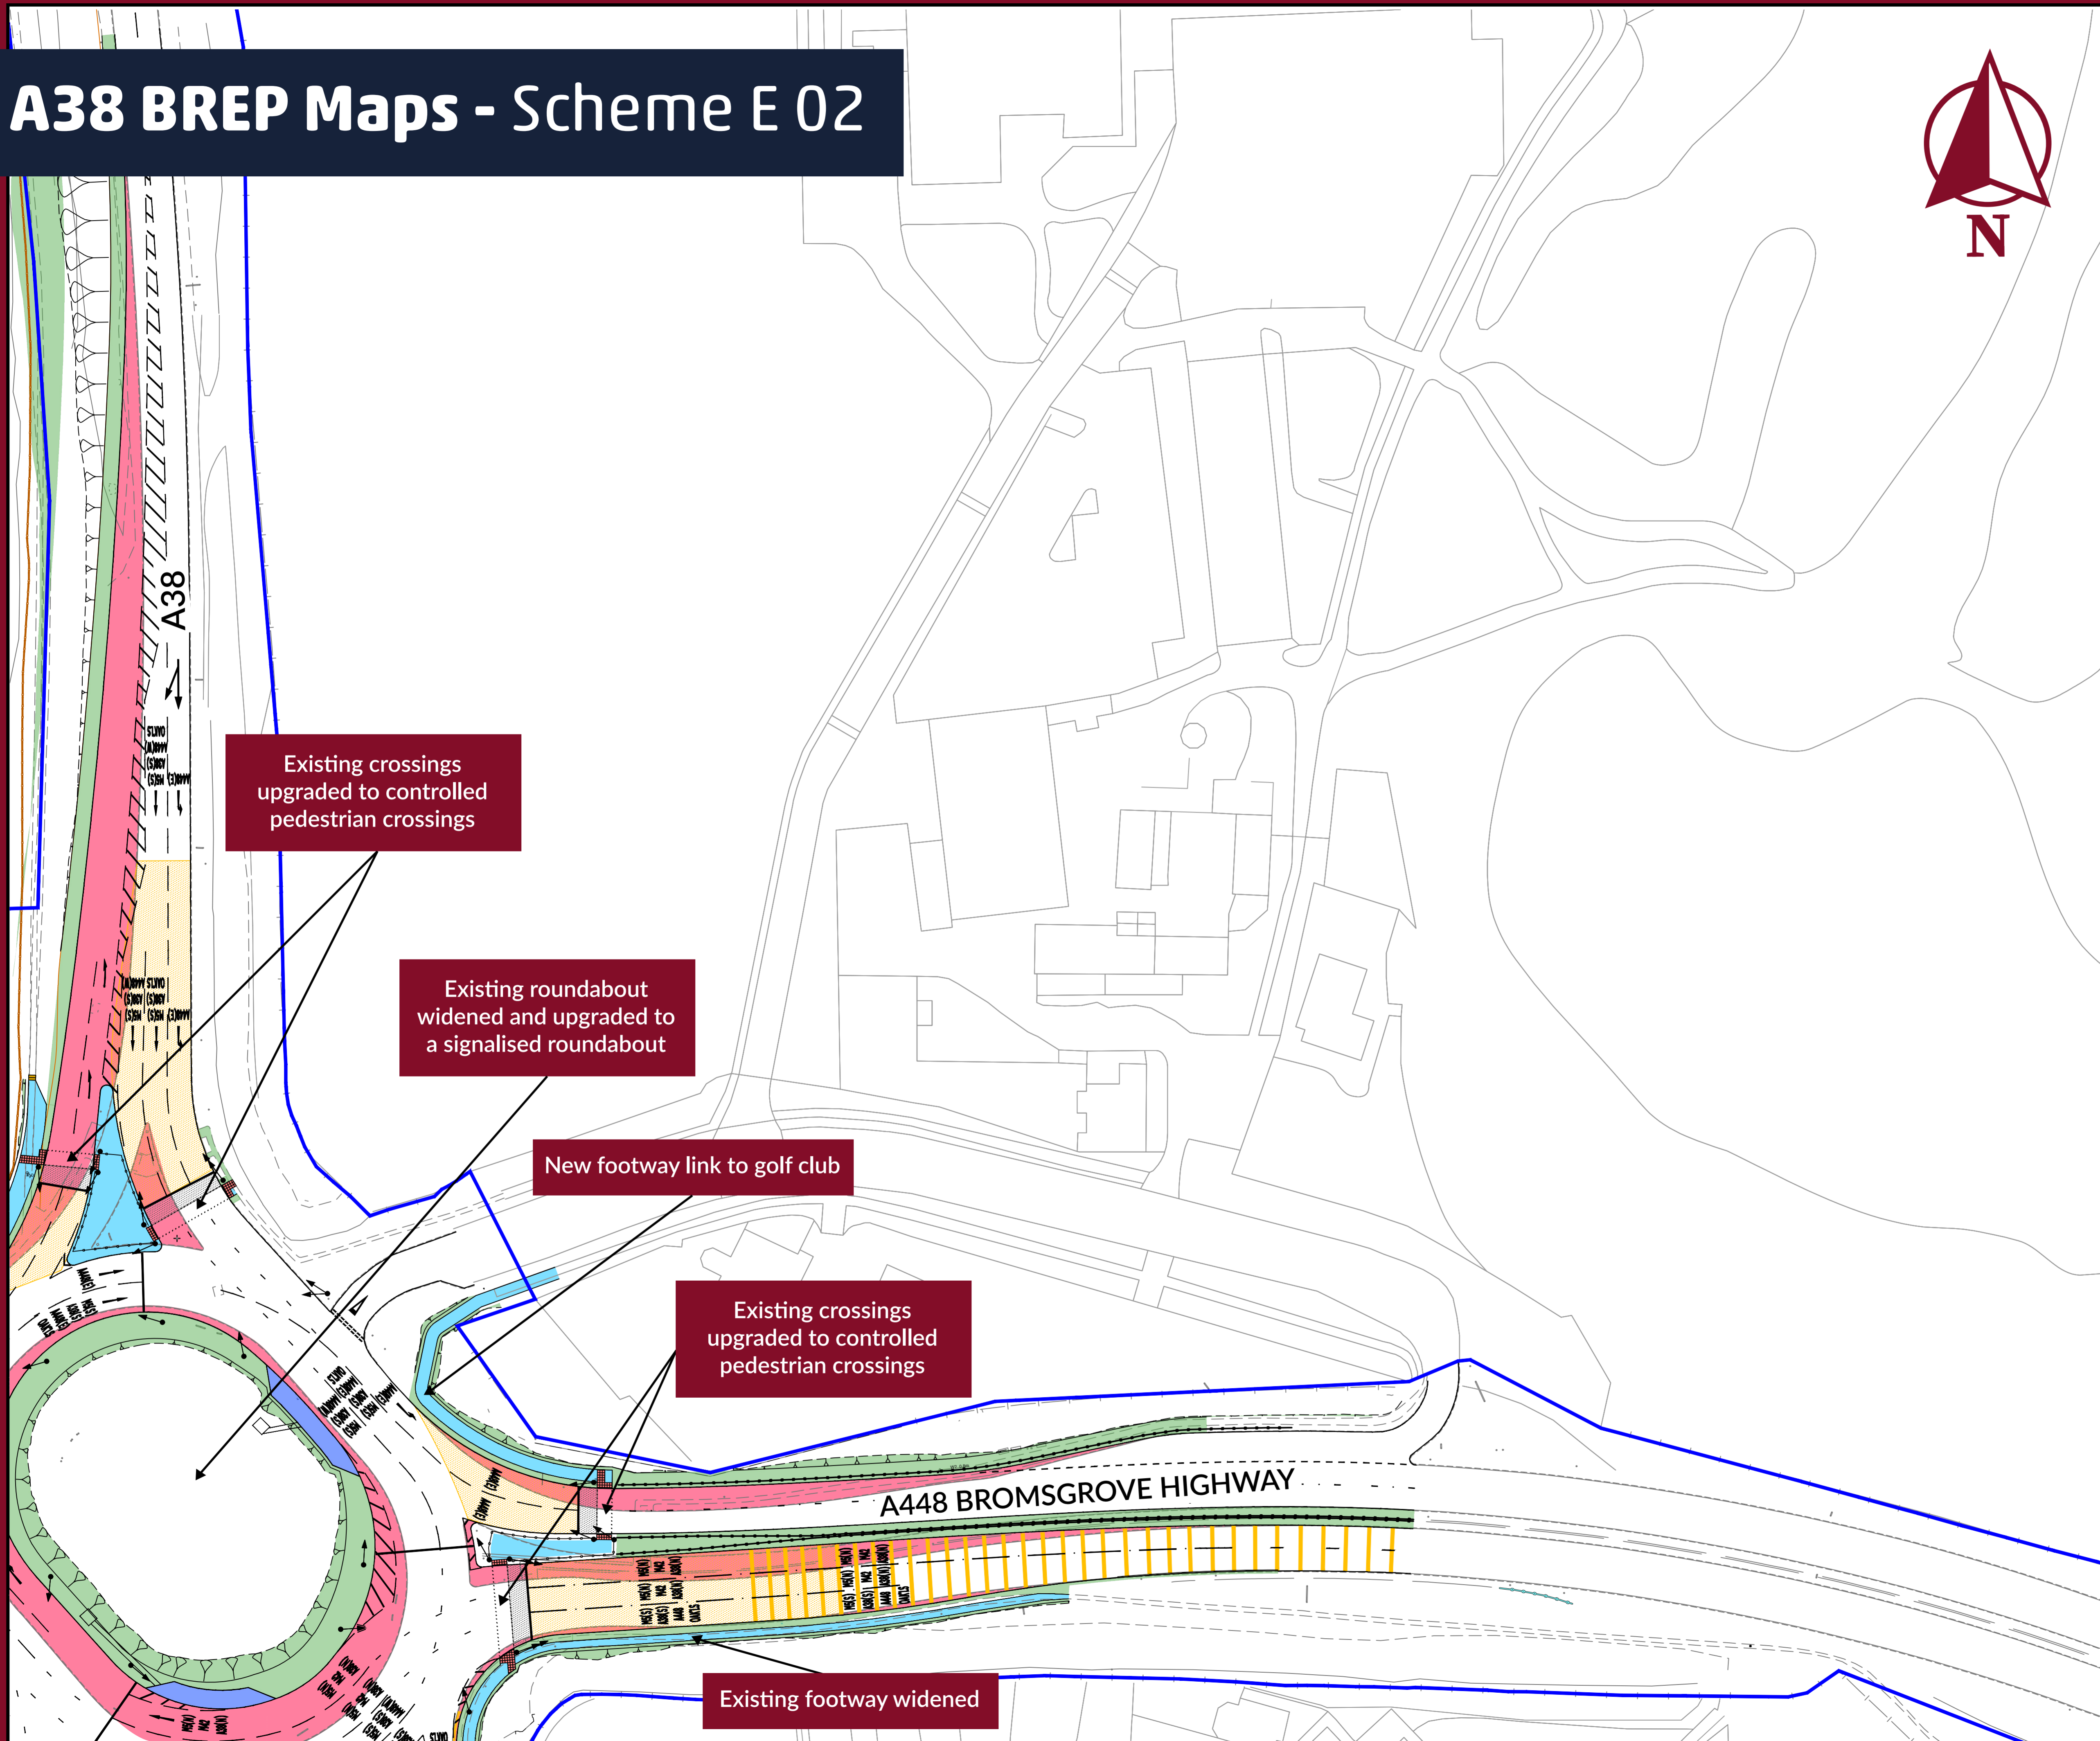

Legend

- Site Boundary
- Proposed Design
- Proposed noise fence
- Pedestrian Guard Railing
- Area of New Carriageway
- Area of New Footway/Cycleway
- High Friction Surfacing (Buff Colour)
- High Friction Surfacing (Black Colour)
- Tactile Paving (Red Colour)
- Tactile Paving (Buff Colour)
- Verge
- Proposed Earthworks
- Tactile Warning Strips
- Proposed Traffic Signals

DISCLAIMER:
This map is not to scale.
It is for illustrative purposes
only.

Funded by
UK Government

worcestershire
county council