




Church Green West

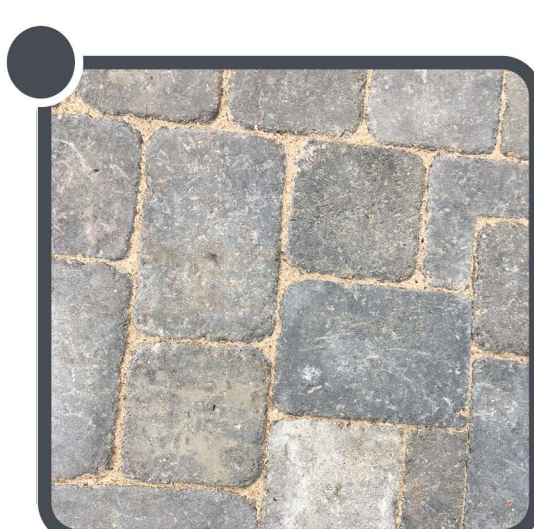

Graphite Woburn
blockpaving

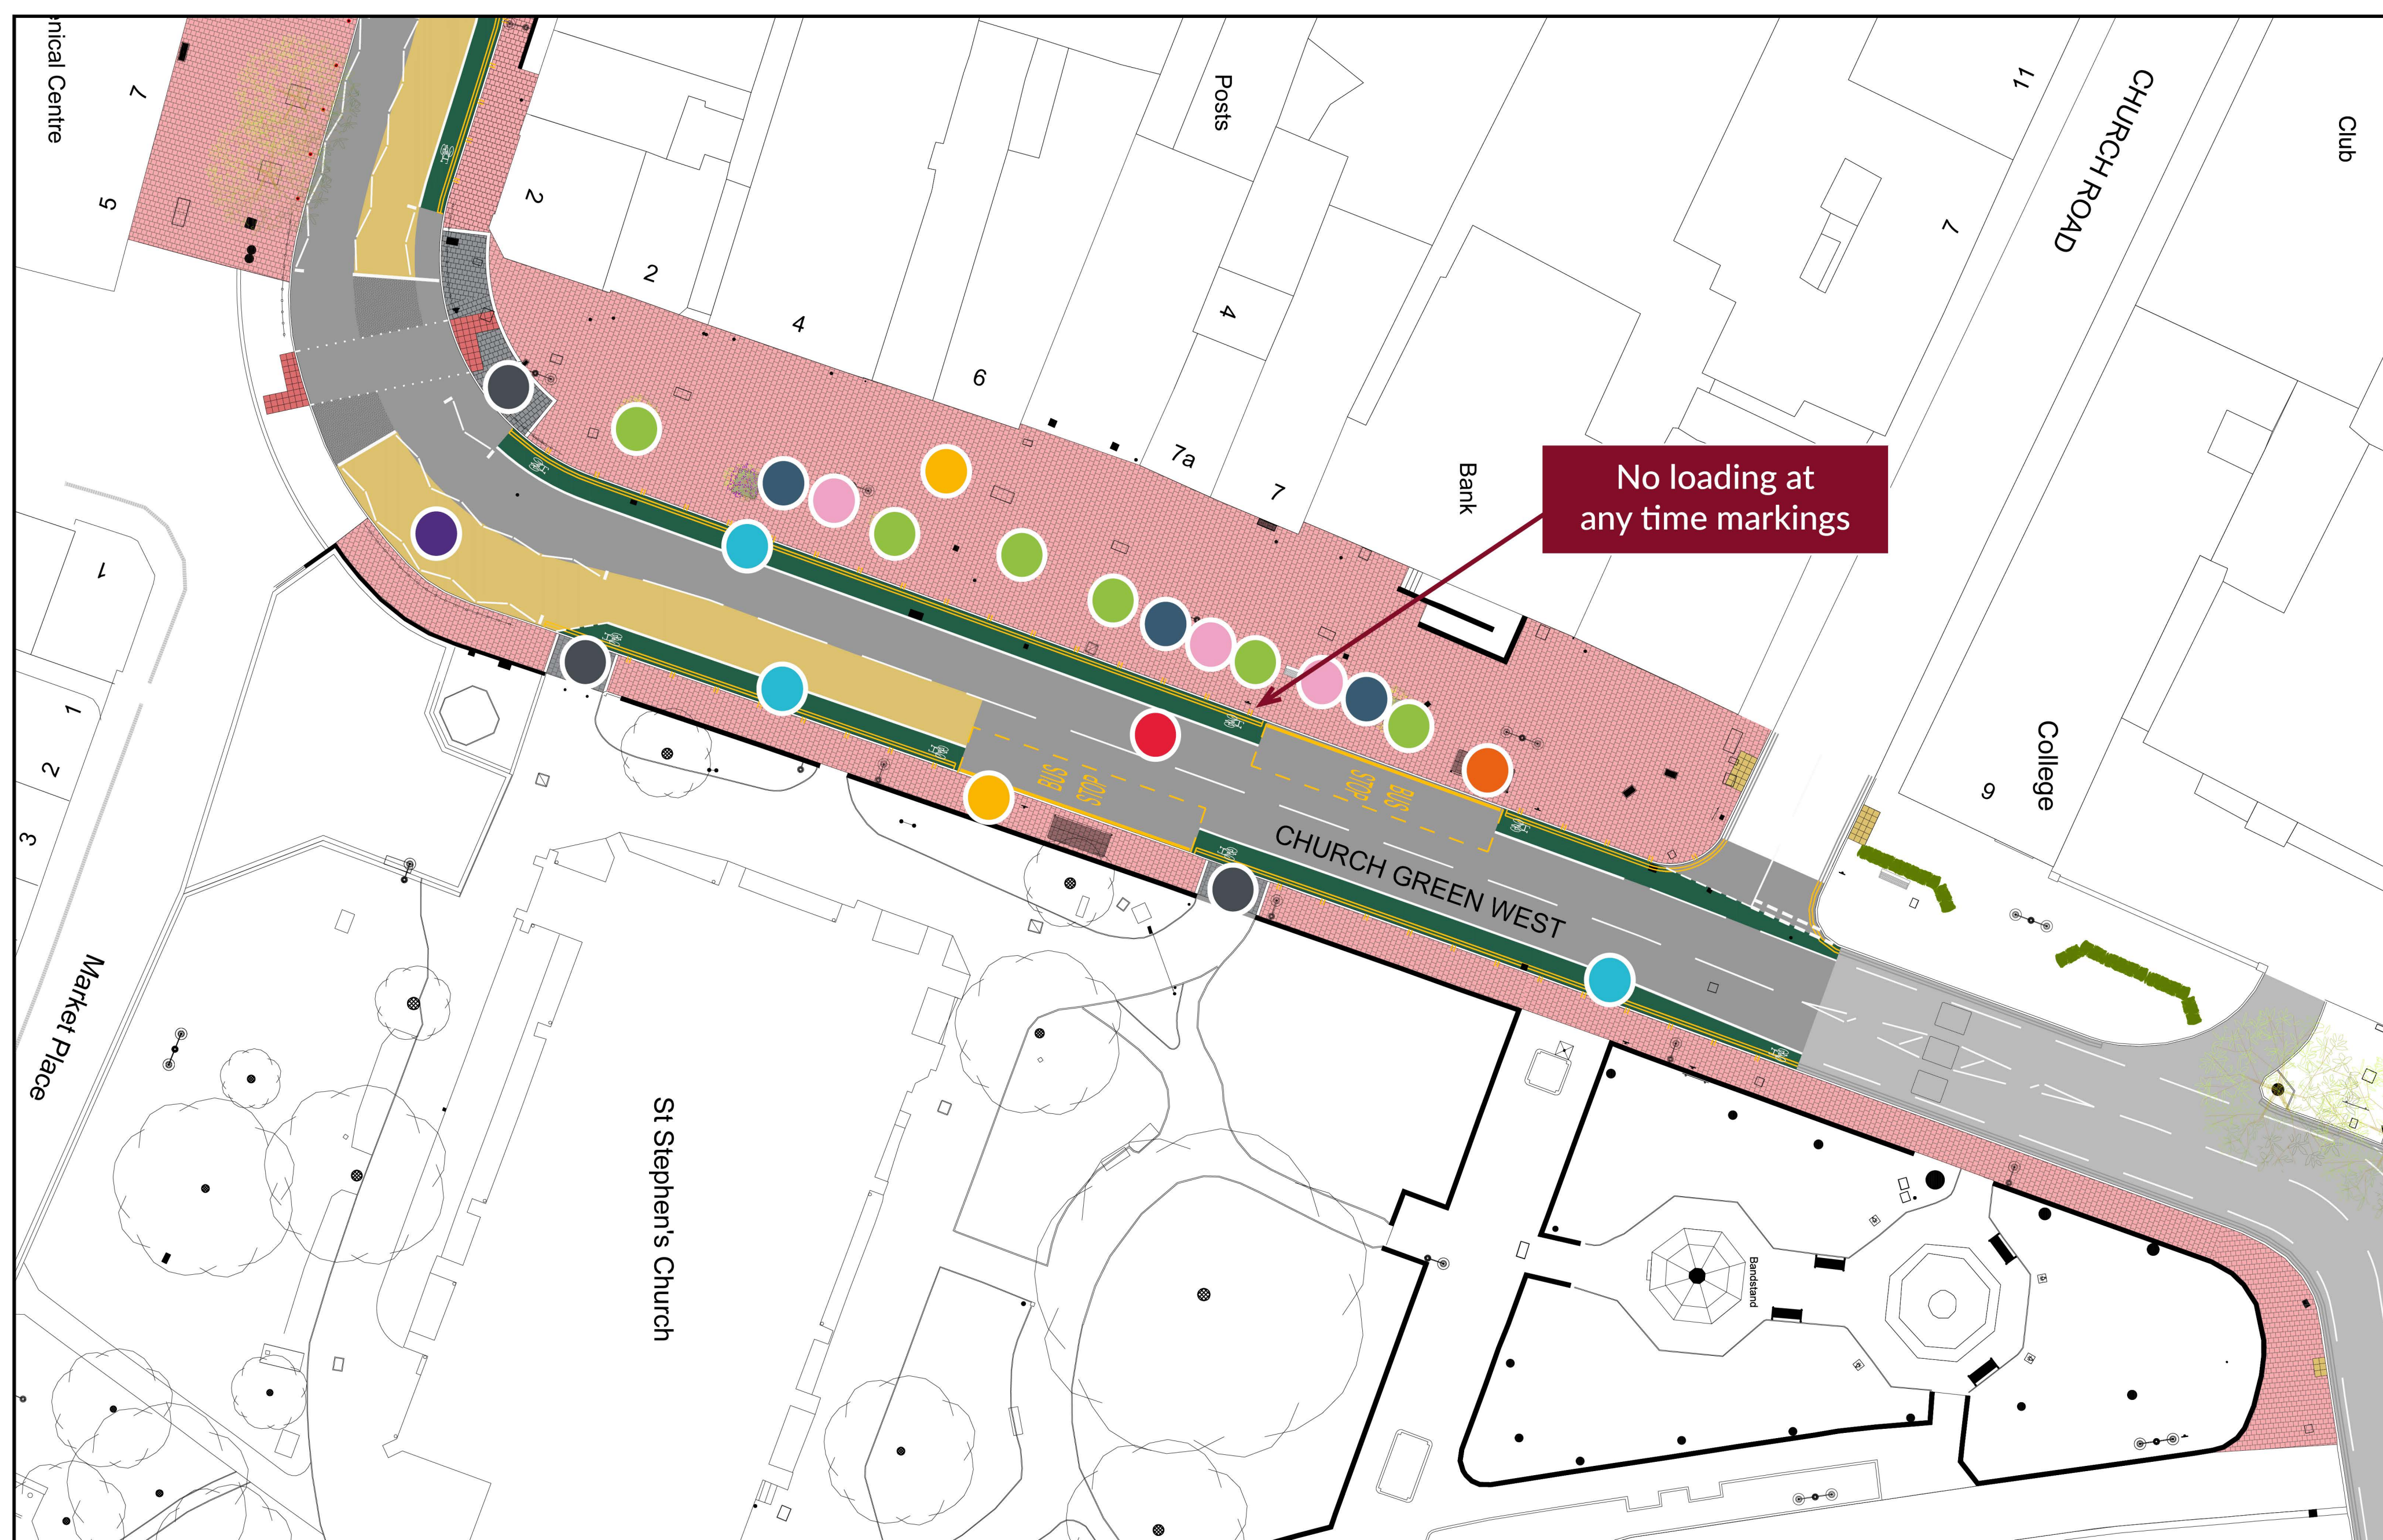

Autumn Woburn
blockpaving

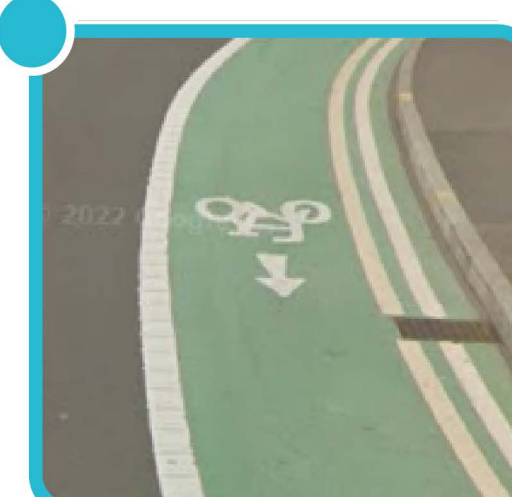

New wider
cycle lane



New semi-mature
street tree




New carriageway
surfacing



Bus shelter
relocated



Buff anti-skid
surfacing

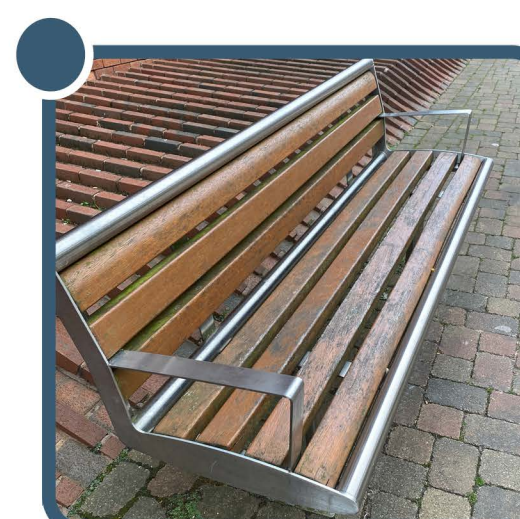

New bench



New bin